



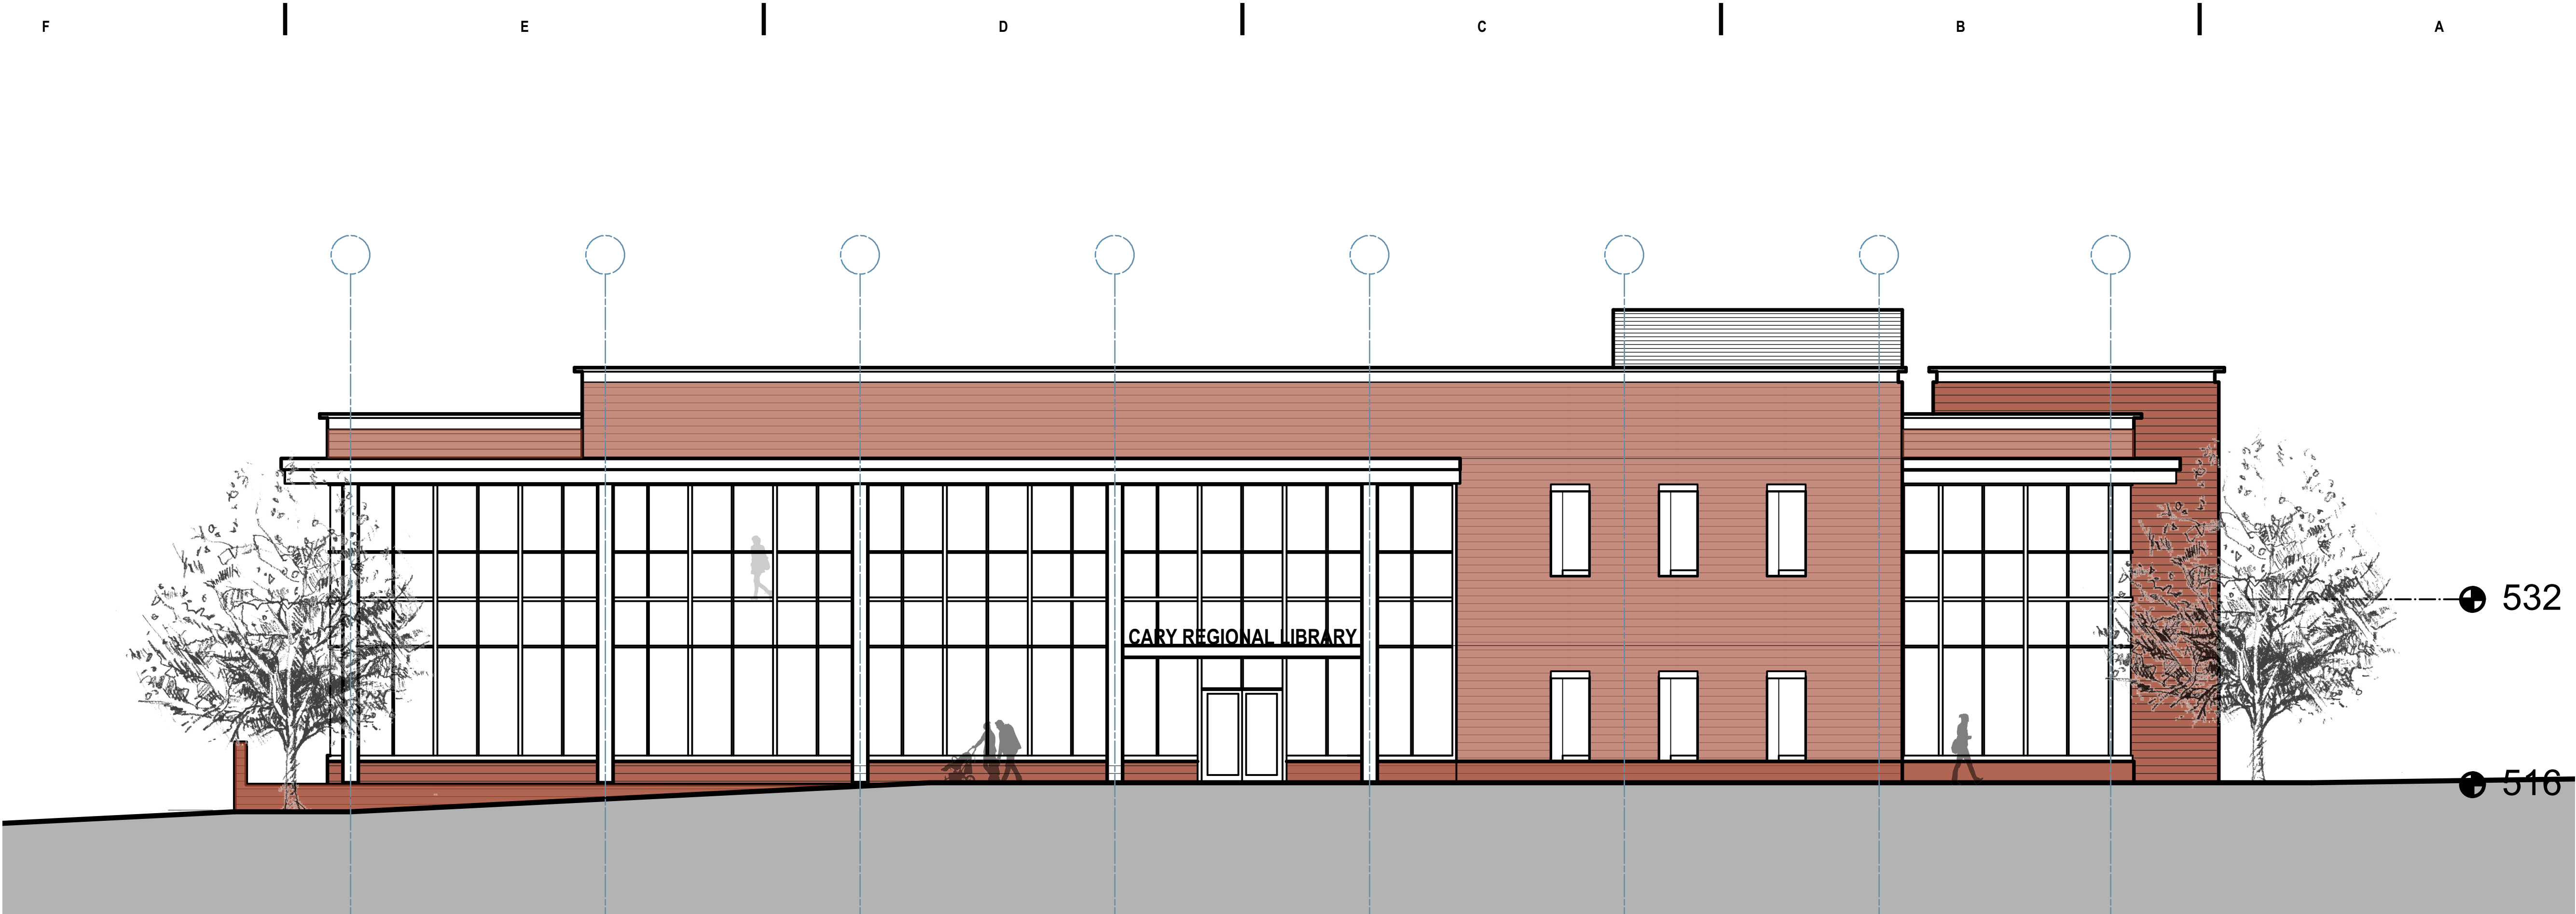

2 WEST ELEVATION
Scale: 1/8" = 1'-0"

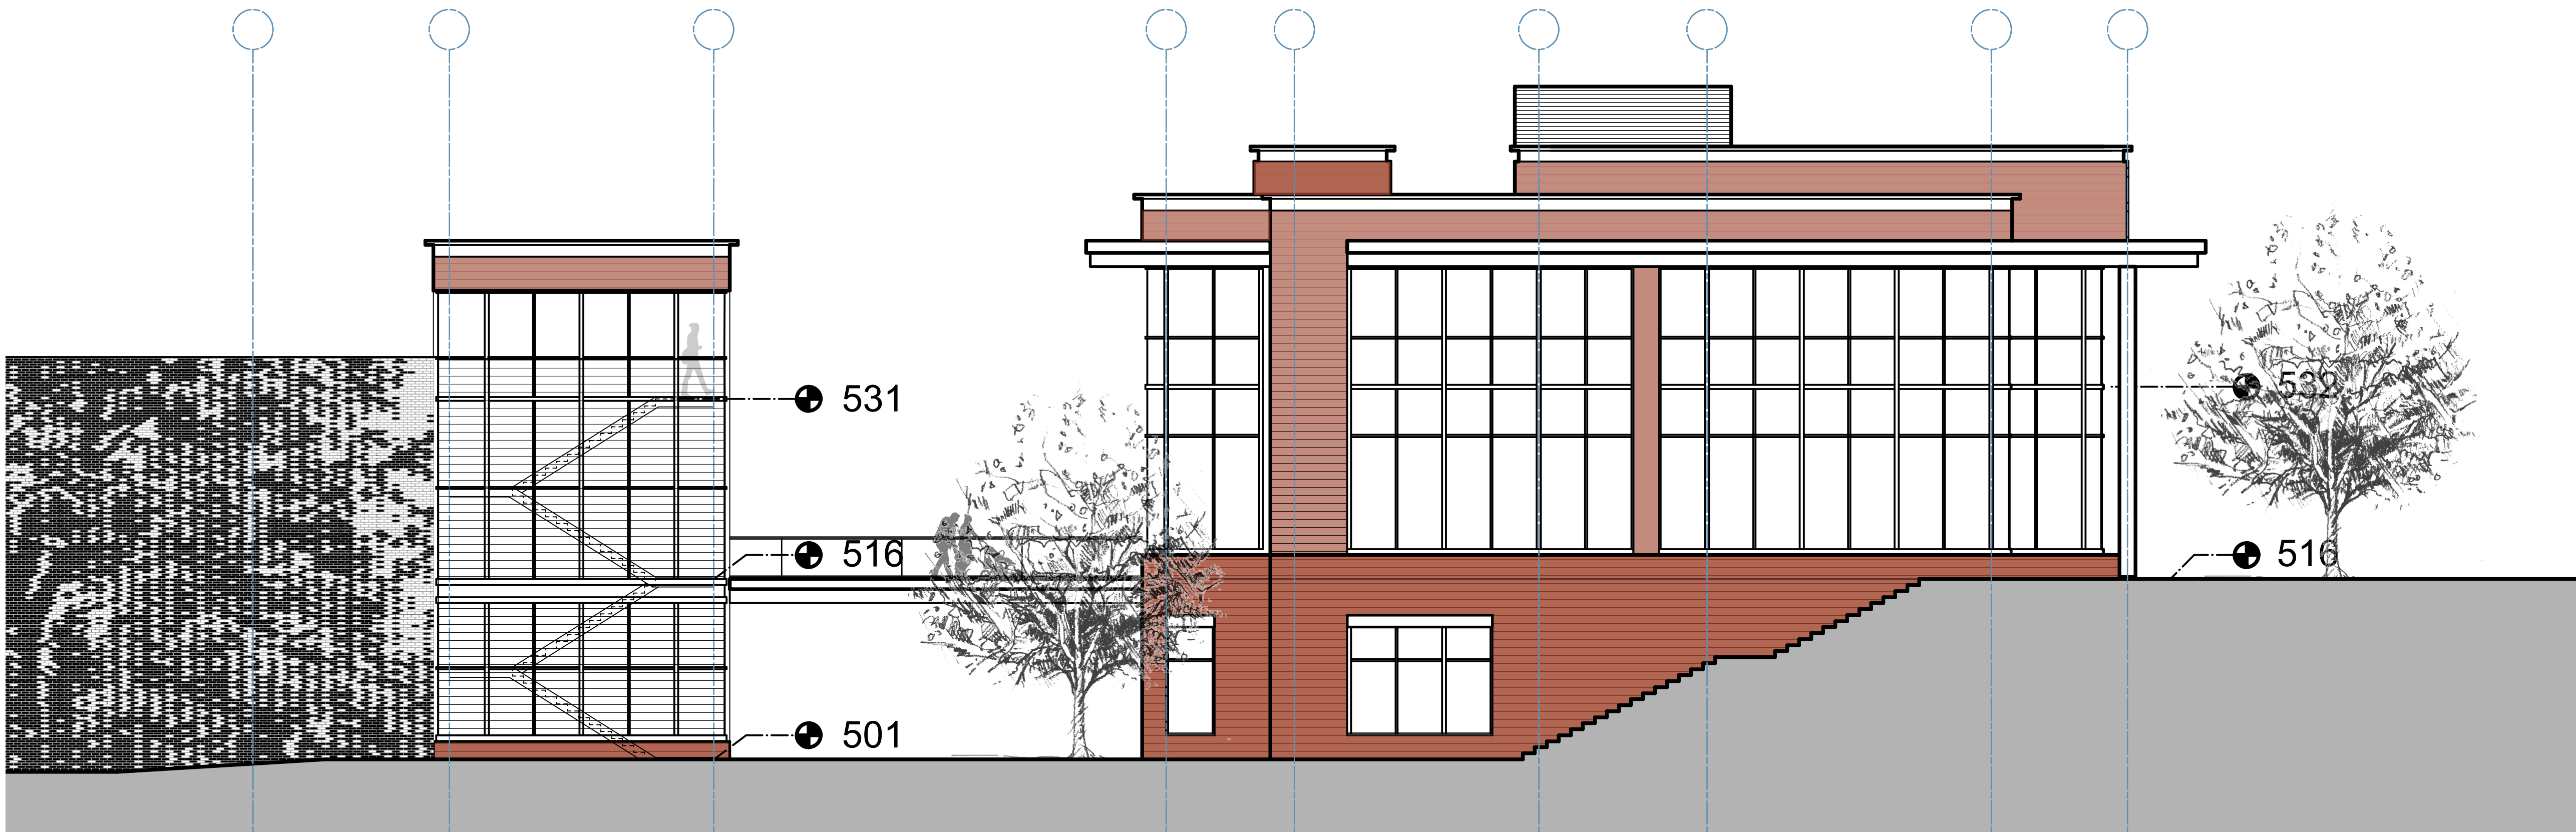

1 NORTH ELEVATION
Scale: 1/8" = 1'-0"

CLEARSCAPES
ARCHITECTURE + ART
311-200 W. Martin Street
Raleigh, NC 27601
919.821.2775
919.821.0804 fax
artarc@clearscapes.com

CONSULTANTS
Lysaght & Associates
120 Saint Mary's Street
Raleigh, NC 27605
919.833.0495

Sigma Engineered Solutions
PC2100 Gateway Centre Blvd
Suite 100
Morrisville, NC 27560
919.828.9346

CLH Design, P.A.
400 Regency Forest Drive Suite 120
Cary, NC 27518

SEALS

PROJECT

**CARY REGIONAL
LIBRARY**

Cary, NC

REVISIONS

NO. DATE OF REVISION

PROJECT DATA

DATE: 2016/08/10
DRAWN: Filename
CHECKED: 2012-0030
PROJECT NO: Schematic Design
PRINTING:


SHEET DATA

**EXTERIOR
ELEVATIONS**

SHEET NO.



2 EAST ELEVATION
Scale: 1/8" = 1'-0"

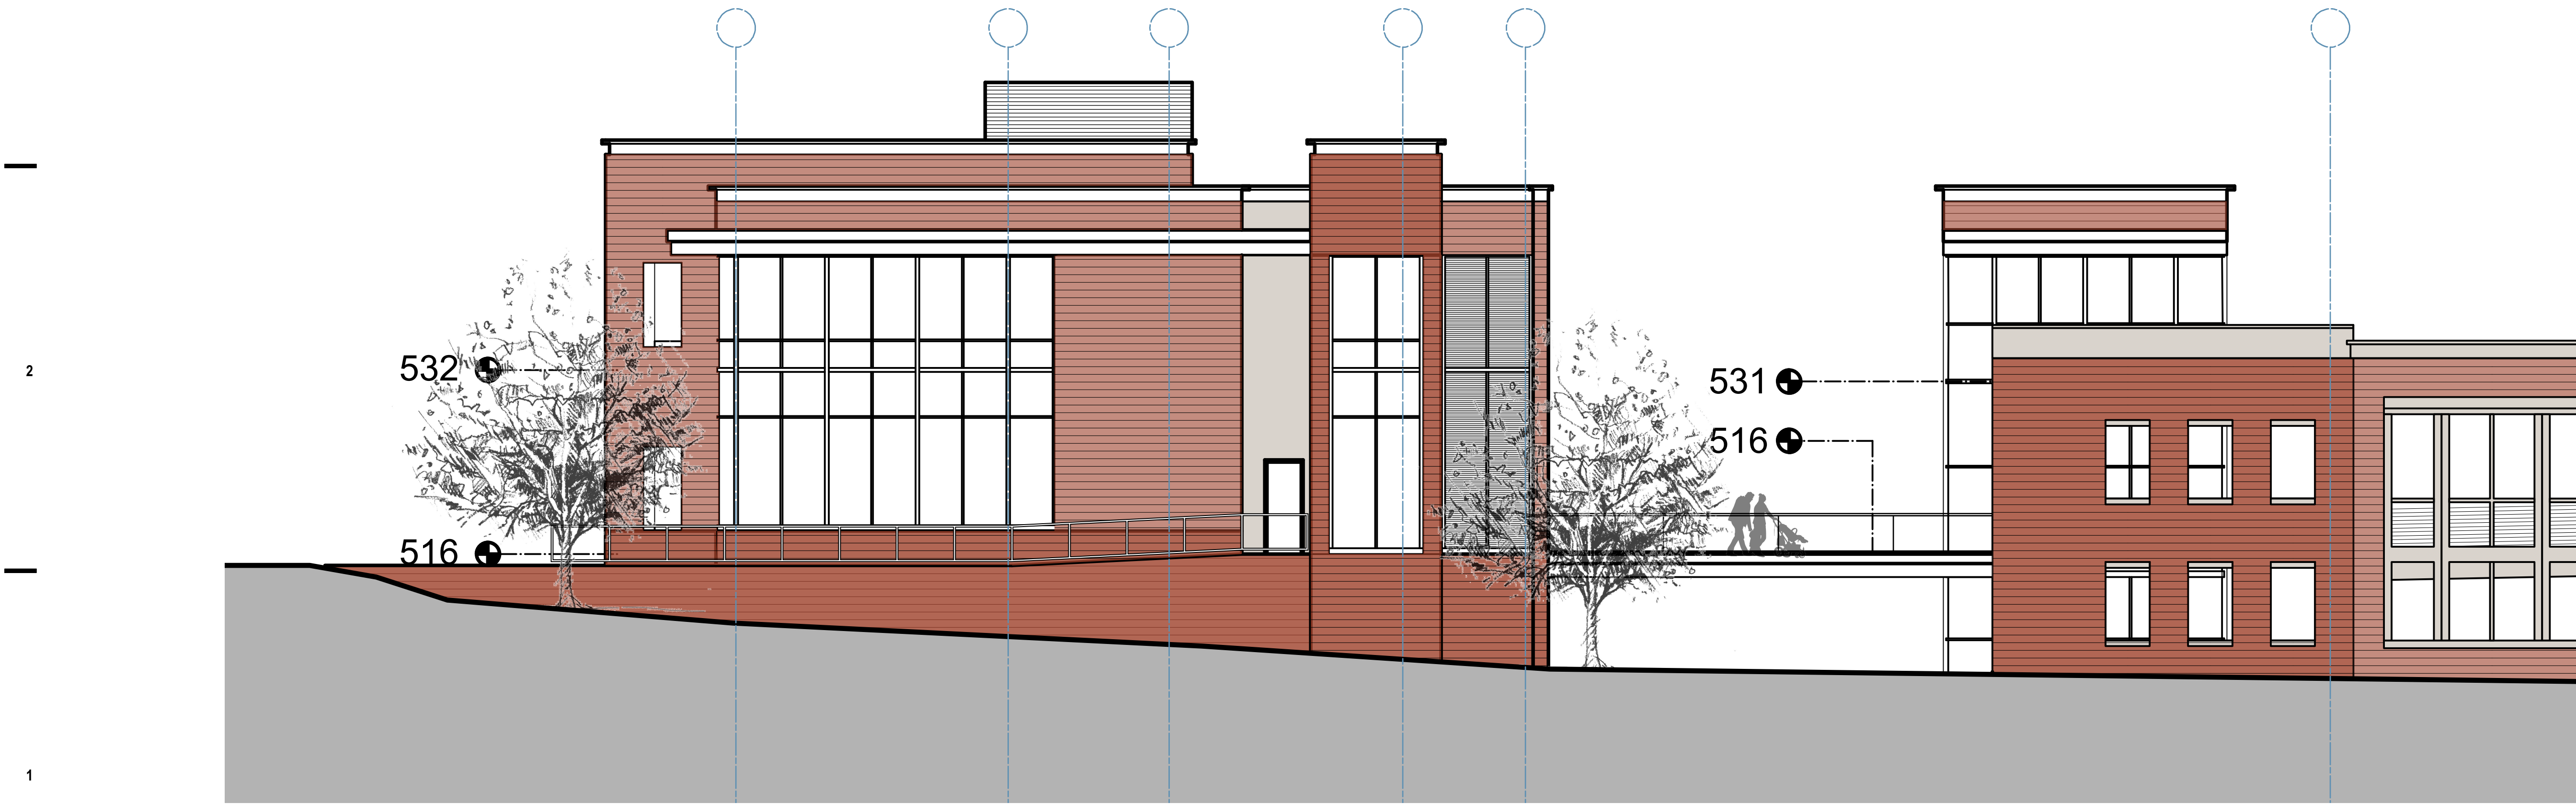

1 SOUTH ELEVATION
Scale: 1/8" = 1'-0"

CLEARSCAPES
ARCHITECTURE + ART
311-200 W. Martin Street
Raleigh, NC 27601
919.821.2775
919.821.0804 fax
artarc@clearscapes.com

CONSULTANTS

Lysaght & Associates
120 Saint Mary's Street
Raleigh, NC 27605
919.833.0495

Sigma Engineered Solutions
PC2100 Gateway Centre Blvd
Suite 100
Morrisville, NC 27560
919.828.9346

CLH Design, P.A.
400 Regency Forest Drive Suite 120
Cary, NC 27518

SEALS

PROJECT

**CARY
REGIONAL
LIBRARY**

Cary, NC

REVISIONS

NO.	DATE OF REVISION
1	5/8/14


PROJECT DATA

DATE: 2016/08/10
DRAWN:
CHECKED:
FILENAME: Filename
PROJECT NO: 2012-0030
PRINTING: Schematic Design


SHEET DATA

**EXTERIOR
ELEVATIONS**

SHEET NO.

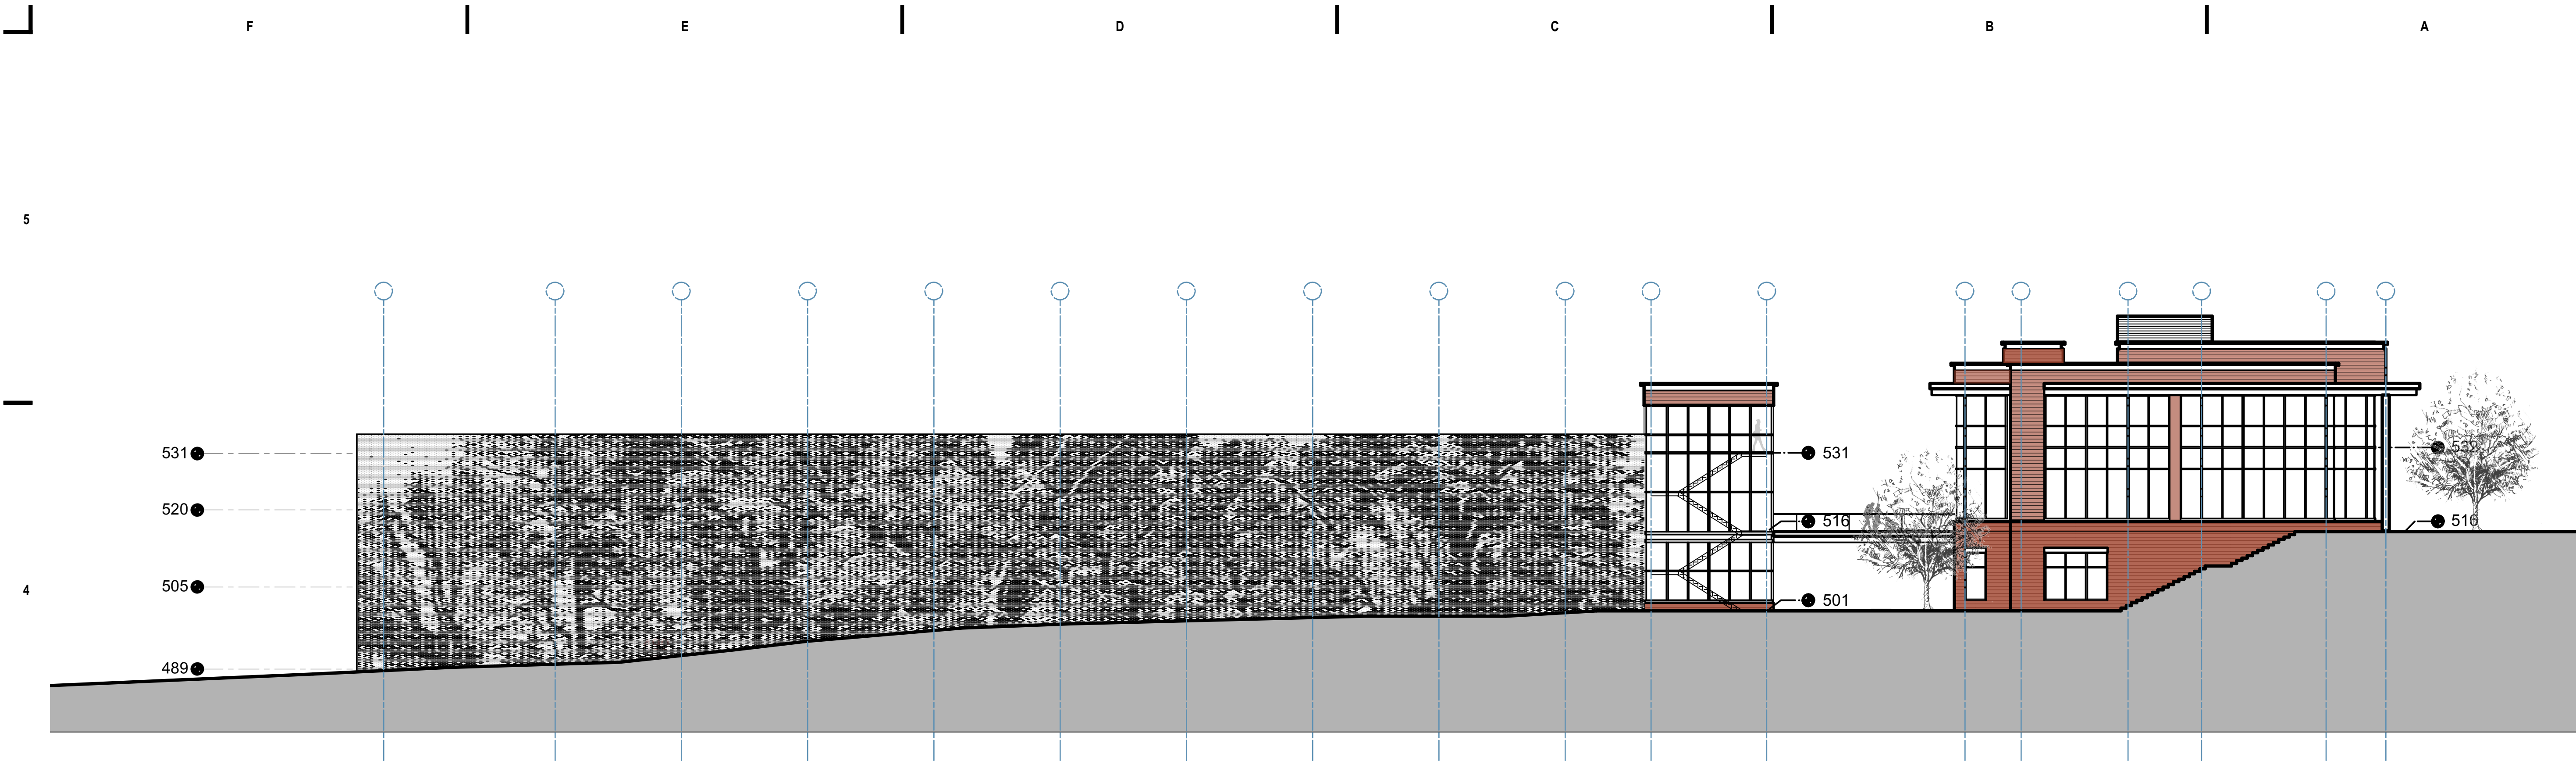

2 NORTH ELEVATION
Scale: 1/16" = 1'-0"

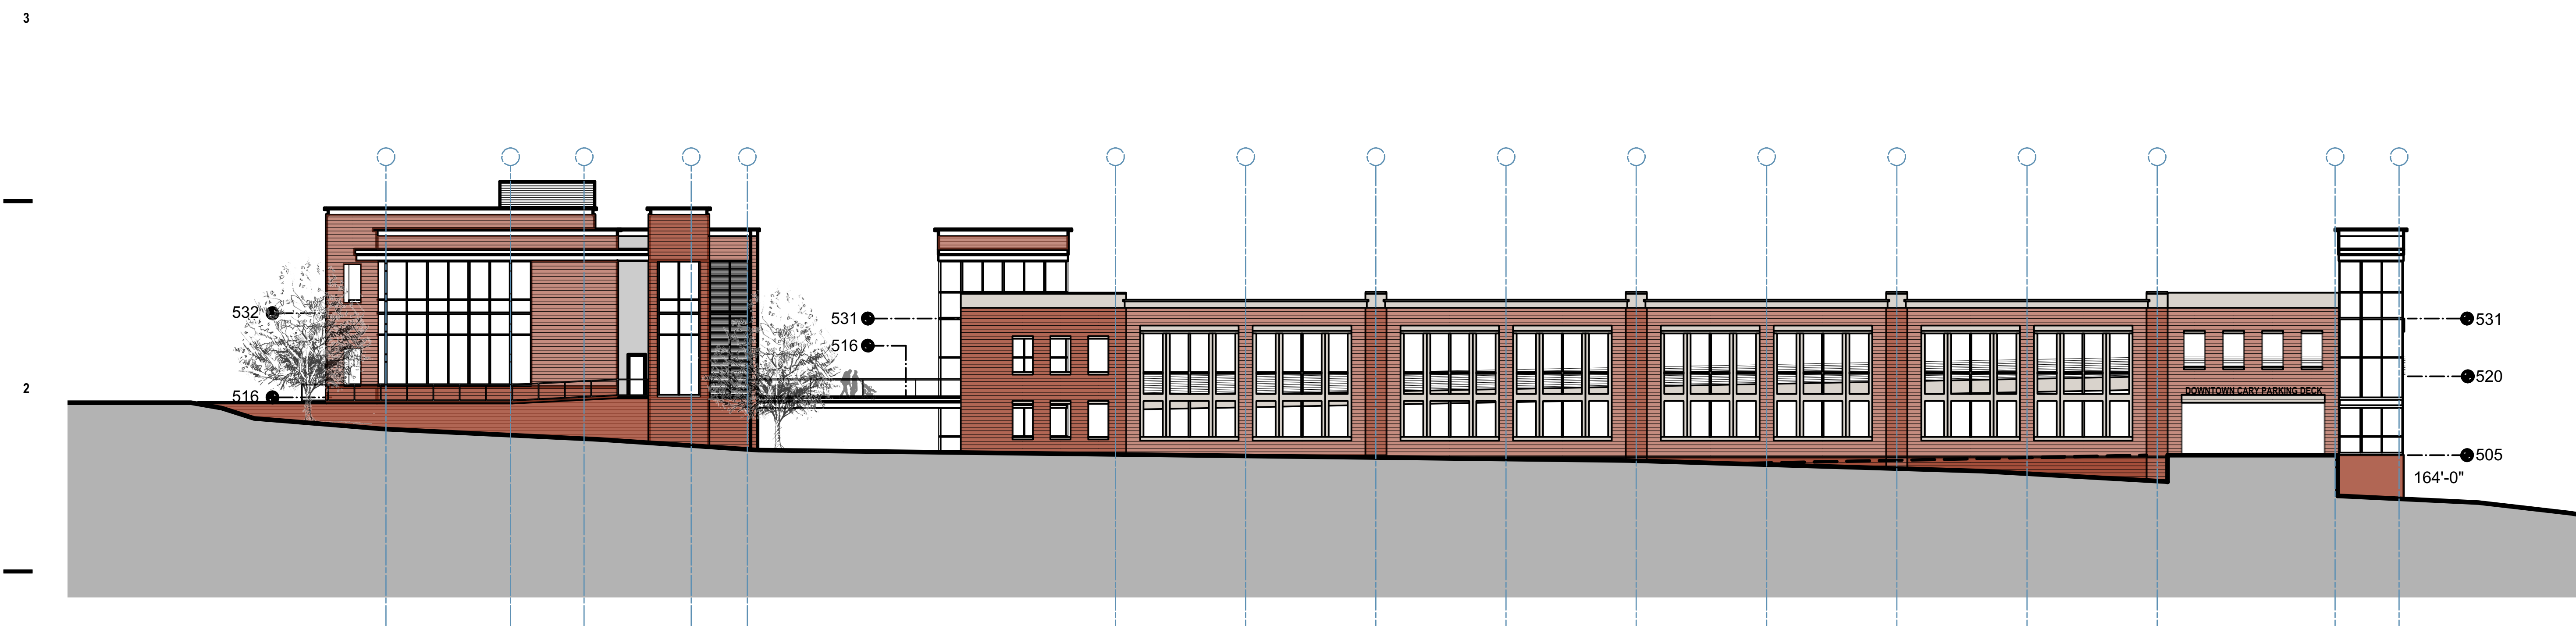

1 SOUTH ELEVATION
Scale: 1/16" = 1'-0"

CLEARSCAPES
ARCHITECTURE • ART
311-200 W. Martin Street
Raleigh, NC 27601
919.821.2775
919.821.0804 fax
artarc@clearscapes.com

CONSULTANTS
Lysaght & Associates
120 Saint Mary's Street
Raleigh, NC 27605
919.833.0495

Sigma Engineered Solutions
PC2100 Gateway Centre Blvd
Suite 100
Morrisville, NC 27560
919.826.9346

CLH Design, P.A.
400 Regency Forest Drive Suite 120
Cary, NC 27518

SEALS

PROJECT
CARY REGIONAL LIBRARY

Cary, NC

REVISIONS	
NO.	DATE OF REVISION

PROJECT DATA	
DATE:	2016/08/10
DRAWN:	
CHECKED:	
FILENAME:	Filename
PROJECT NO:	2012-0030
PRINTING:	Schematic Design

SHEET DATA

EXTERIOR ELEVATIONS

SHEET NO.