


EXHIBIT A

Departments	Assignable Area	Rentable Area	Count
5001 SHERIFF	2,068	2,249	10
7120 NC WILD LIFE RESOURCE COMMISSION	483	525	4
GSA	4,497	4,629	8
Shared Spaces	42,927	47,371	23
Total	49,975	54,774	45

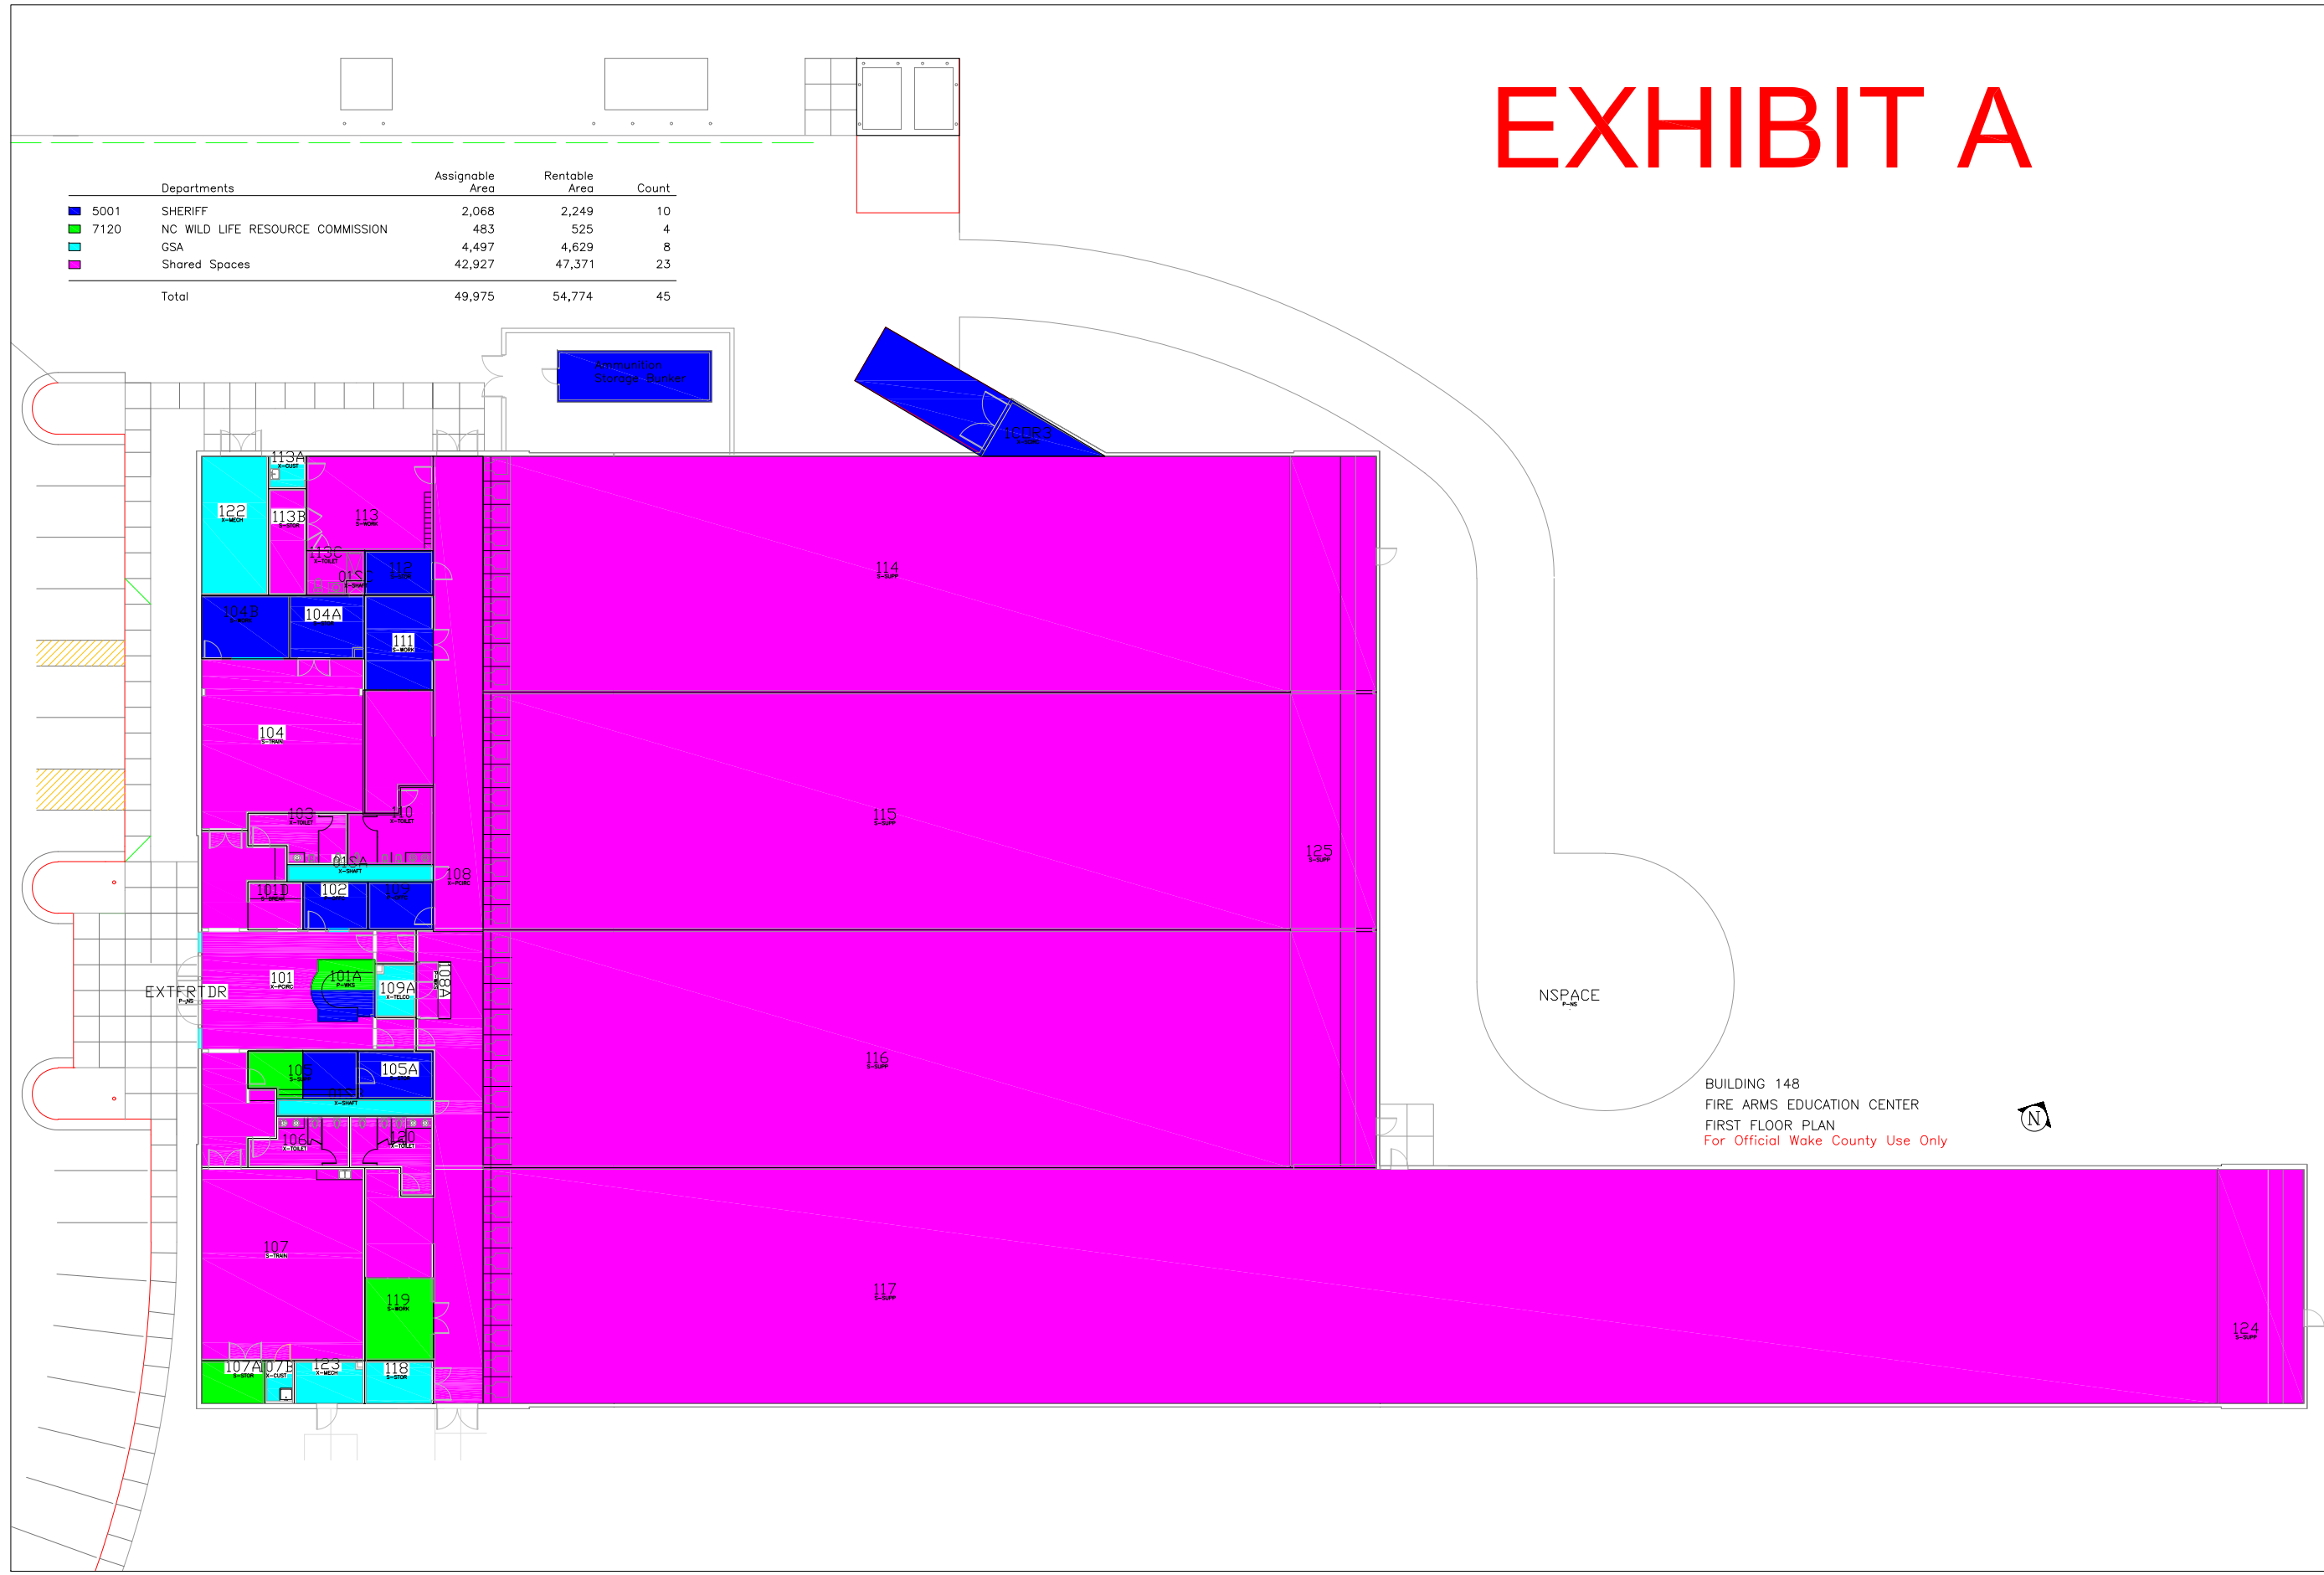

BUILDING 148
FIRE ARMS EDUCATION CENTER
FIRST FLOOR PLAN
For Official Wake County Use Only



REVISIONS:

FIRE ARMS EDUCATION CENTER
FIRST FLOOR PLAN
3921 OLD HOLLY SPRINGS-APEX ROAD

DATE: 2/24/05
DRAWING: 148FAE01
SCALE: NTS
PRINTED: