



K:\1717-0600\170601-Garner-Hwy-001-ForceMain-CD-09-map-Station-PS-PIN-02170601.dwg Tuesday, January 5, 2021 3:46:21 PM JESNICK, KEN

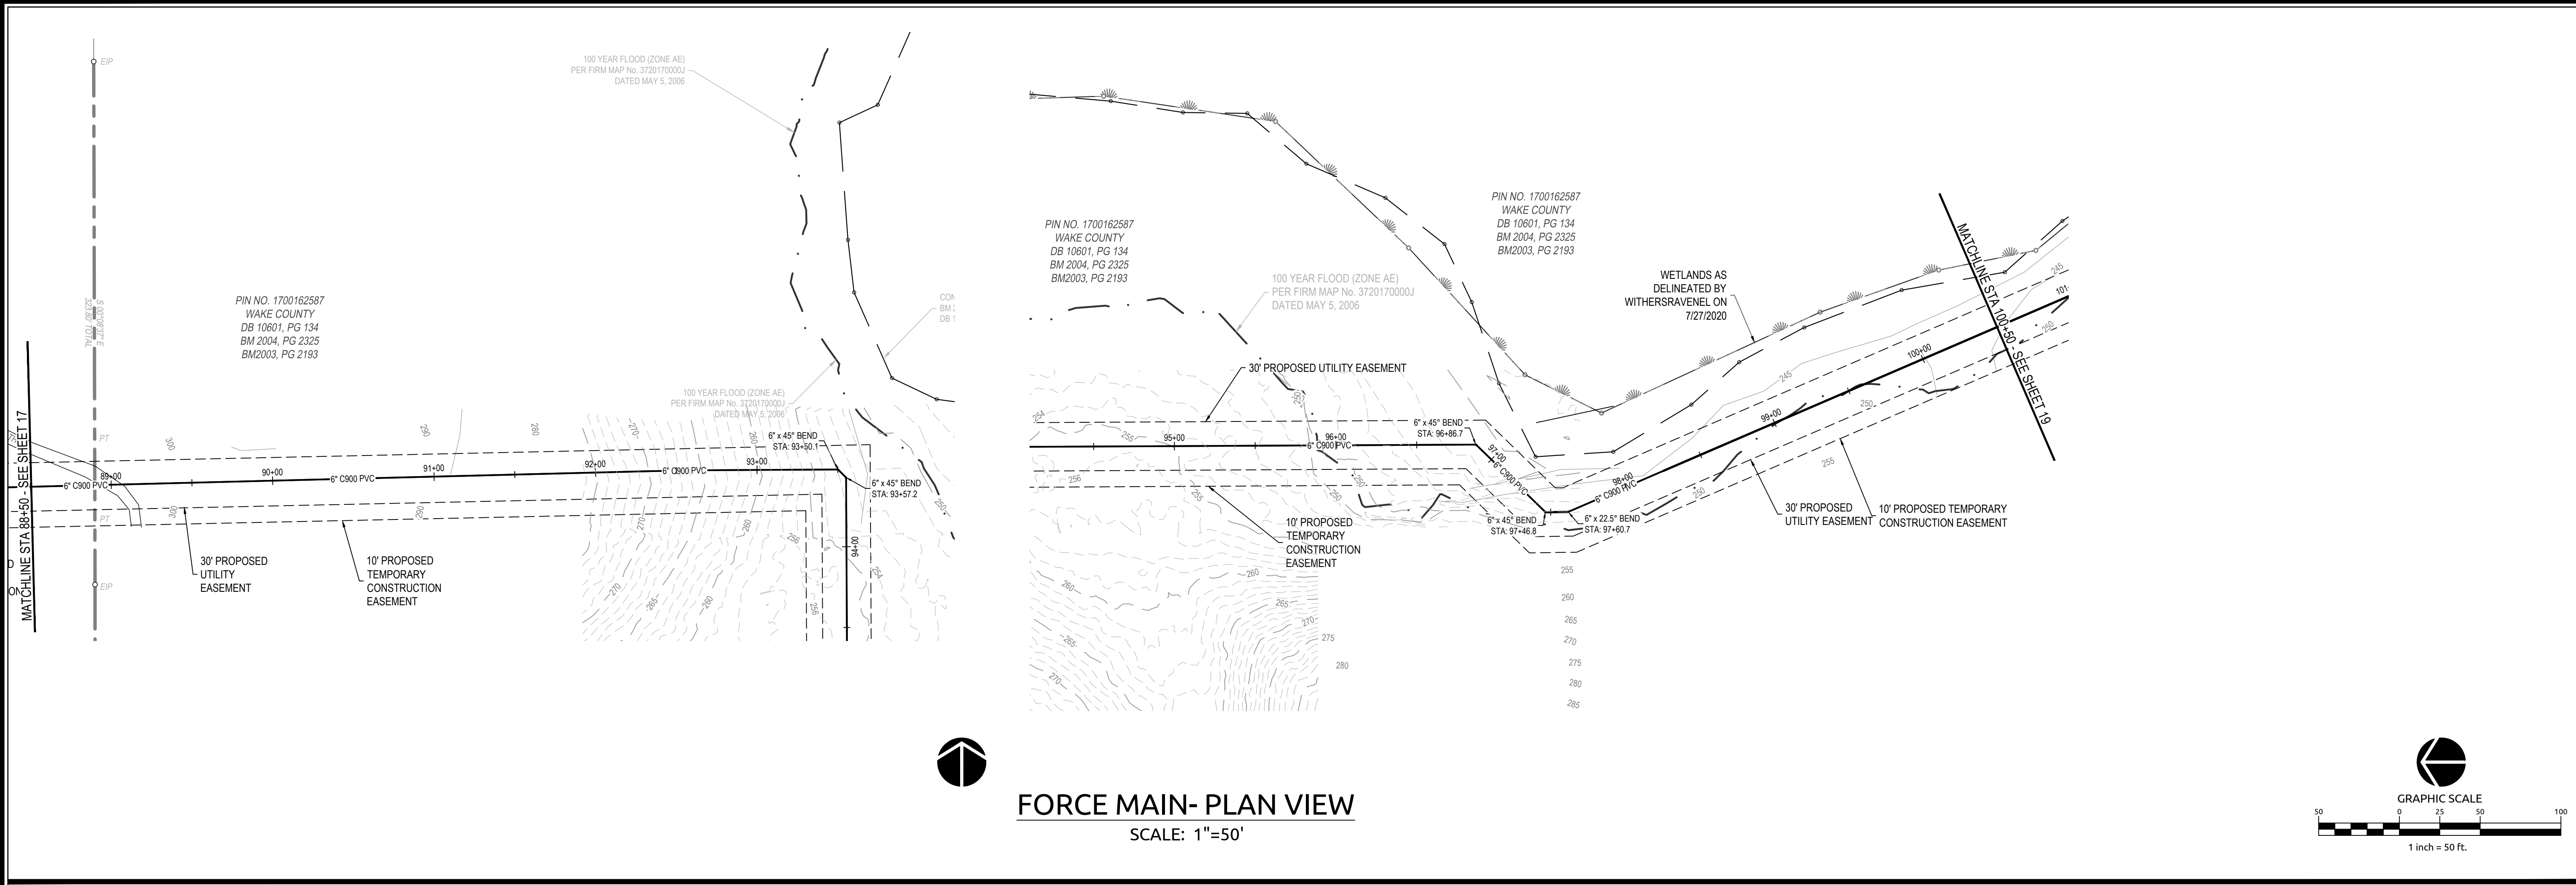

FORCE MAIN- PLAN VIEW
SCALE: 1"=50'

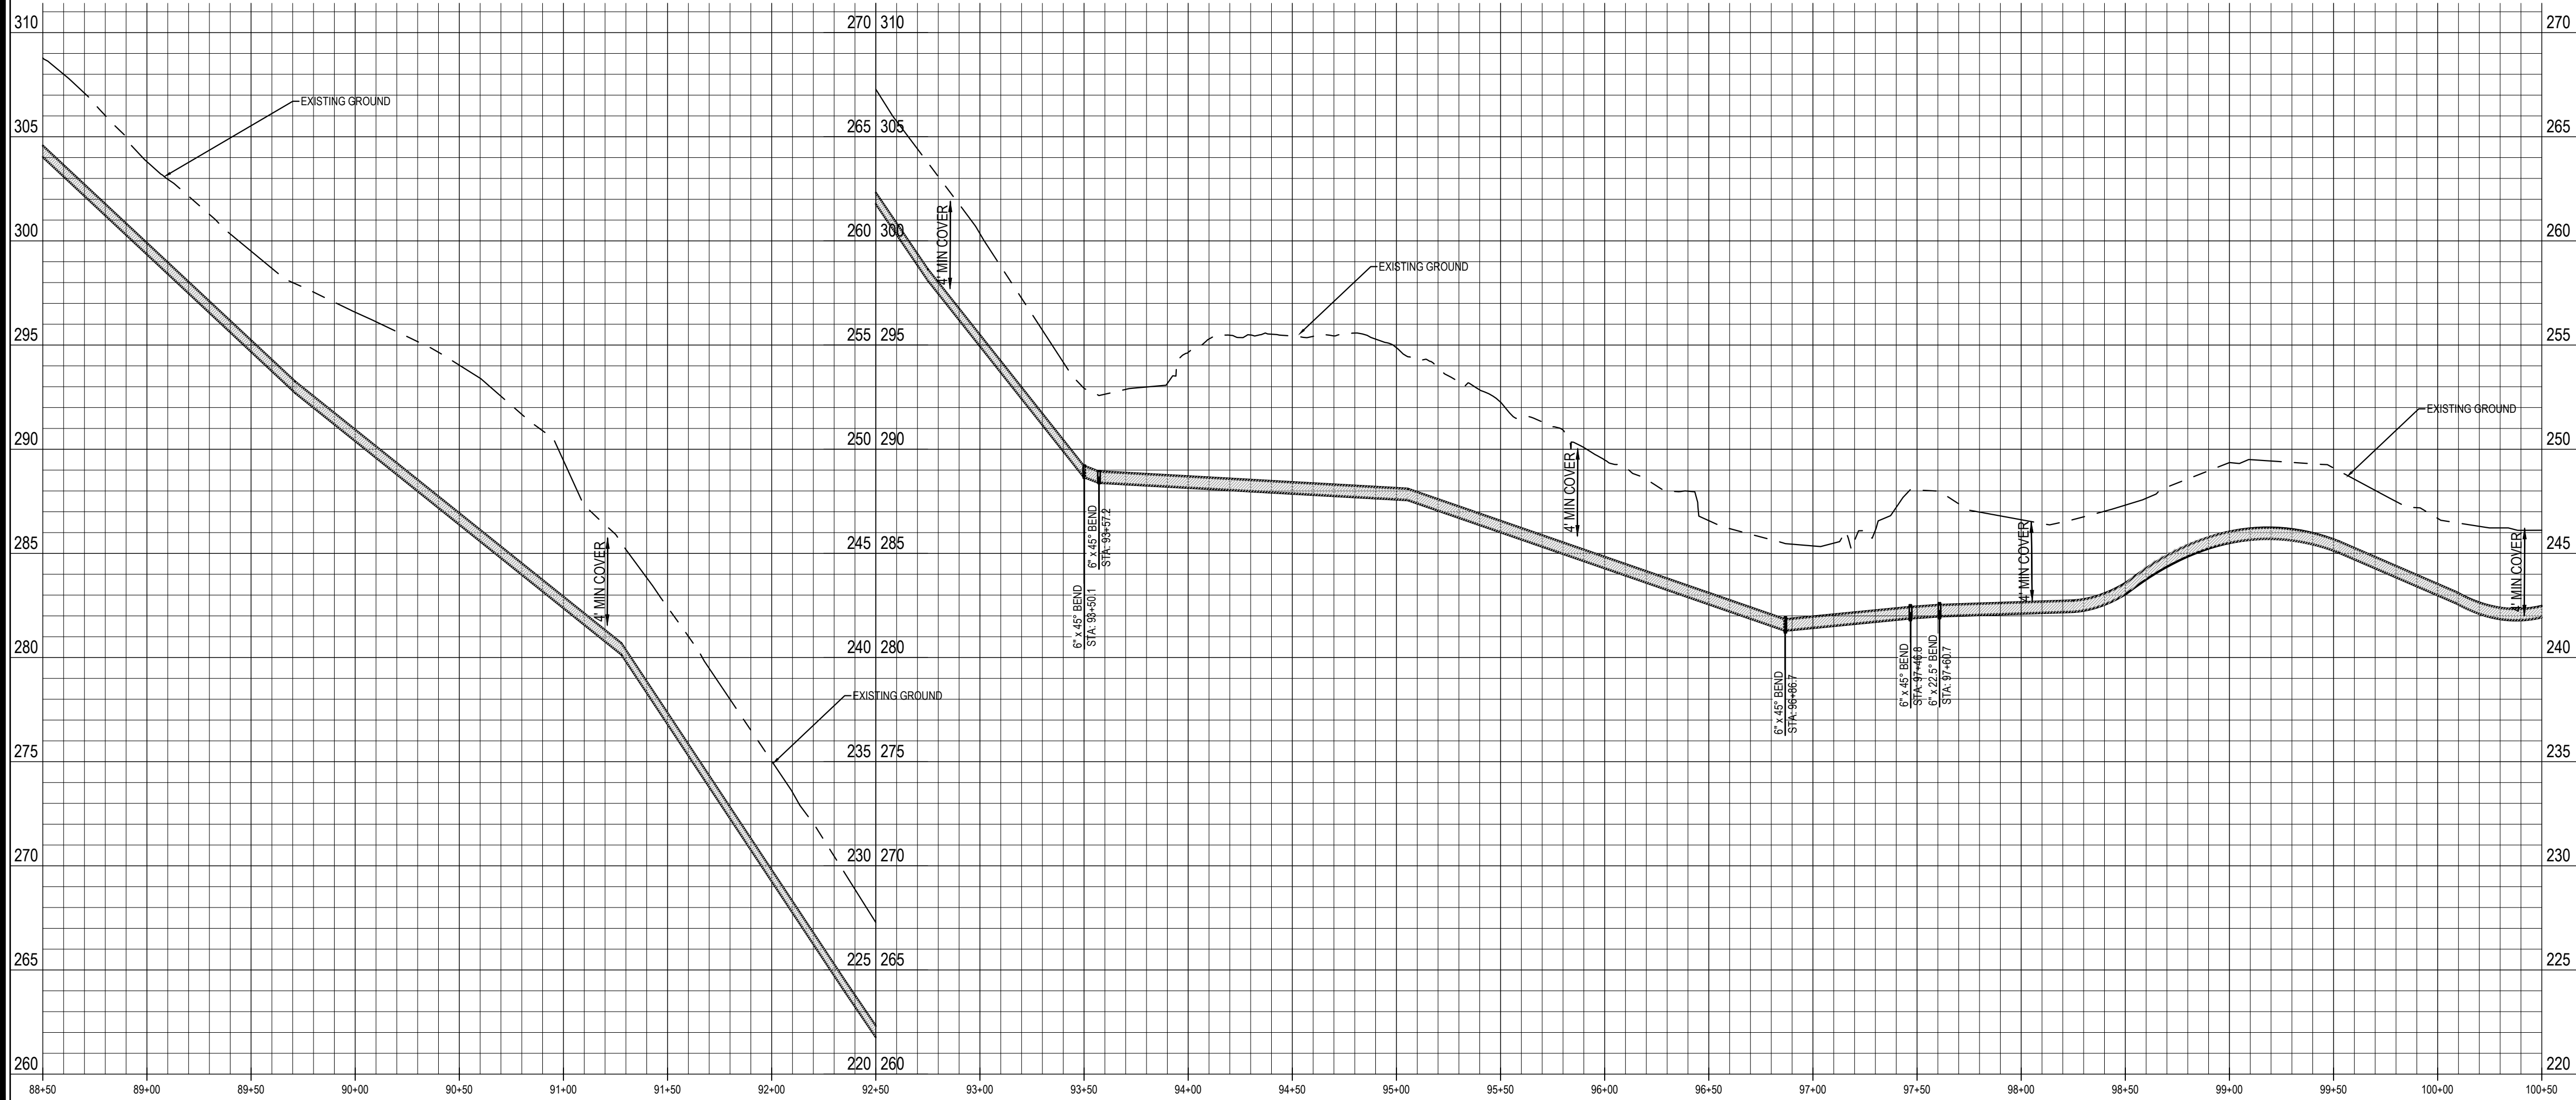

FORCE MAIN - PROFILE VIEW
SCALE: HORIZONTAL 1"=50'
VERTICAL 1" = 5'

SCALE:
1" = 50' HORIZ.
1" = 5' VERT.

811
KNOW WHAT'S BELOW.
CALL BEFORE YOU DIG.

SITE PERMITTING APPROVAL

FINAL DRAWING
FOR REVIEW ONLY

WATER AND SEWER PERMITS (IF APPLICABLE)

THE CITY OF RALEIGH consents to the connection and extension of the CITY'S **PUBLIC SEWER SYSTEM** AS SHOWN AS THIS PLAN. THE MATERIAL AND CONSTRUCTION METHODS USED FOR THIS PROJECT SHALL CONFORM TO THE STANDARDS AND SPECIFICATIONS OF THE CITY'S PUBLIC UTILITIES HANDBOOK. **CITY OF RALEIGH PUBLIC UTILITIES PERMIT # S-XXXX**

THE CITY OF RALEIGH consents to the connection and extension of the CITY'S **PUBLIC WATER SYSTEM** AS SHOWN AS THIS PLAN. THE MATERIAL AND CONSTRUCTION METHODS USED FOR THIS PROJECT SHALL CONFORM TO THE STANDARDS AND SPECIFICATIONS OF THE CITY'S PUBLIC UTILITIES HANDBOOK. **CITY OF RALEIGH PUBLIC UTILITIES PERMIT # N/A**

THE CITY OF RALEIGH consents to the connection to its PUBLIC SEWER SYSTEM AND EXTENSION OF THE PRIVATE SEWER COLLECTION SYSTEM AS SHOWN ON THIS PLAN. THE MATERIAL AND CONSTRUCTION METHODS USED FOR THIS PROJECT SHALL CONFORM TO THE STANDARDS AND SPECIFICATIONS OF THE CITY'S PUBLIC UTILITIES HANDBOOK. **CITY OF RALEIGH PUBLIC UTILITIES PERMIT # N/A**

CITY OF RALEIGH-PLANS AUTHORIZATION FOR CONSTRUCTION

ELECTRONIC APPROVAL: THIS APPROVAL OF THIS ELECTRONIC DOCUMENT IS ONLY VALID UPON THE SIGNATURE OF A CITY OF RALEIGH REVIEW OFFICER BELOW. THE CITY WILL RETAIN A COPY OF THE APPROVED PLANS. ANY WORK AUTHORIZED BY THIS APPROVAL MUST PROCEED IN ACCORDANCE WITH THE PLANS KEPT ON FILE WITH THE CITY. THIS ELECTRONIC APPROVAL MAY NOT BE EDITED ONCE ISSUED. ANY MODIFICATION TO THIS APPROVAL ONCE ISSUED WILL INVALIDATE THE APPROVAL.

CITY OF RALEIGH DEVELOPMENT APPROVAL

CITY OF RALEIGH REVIEW OFFICER

WithersRavenel
Engineers | Planners | Surveyors

115 McKenna Drive | Cary, NC 27511 | P: 919.449.3340 | License # C-0852 | www.withersravenel.com

GEORGIA'S LANDING
PUMP STATION AND
FORCE MAIN

TOWN OF GARNER, WAKE COUNTY, NC

FORCE MAIN
PLAN AND PROFILE
STA 88+50 - 100+50


Job No.	02170841.00	Drawn By	KLU
Date	10/10/2020	Designer	KLU

SEAL 18498
ENGINEER
KENNETH H. L. JESNICK
SEAL NOT VALID UNLESS SIGNED AND DATED



Revisions	AS PER CORPUS	01/05/21
1	REVIEW COMMENTS	

Sheet No.

18

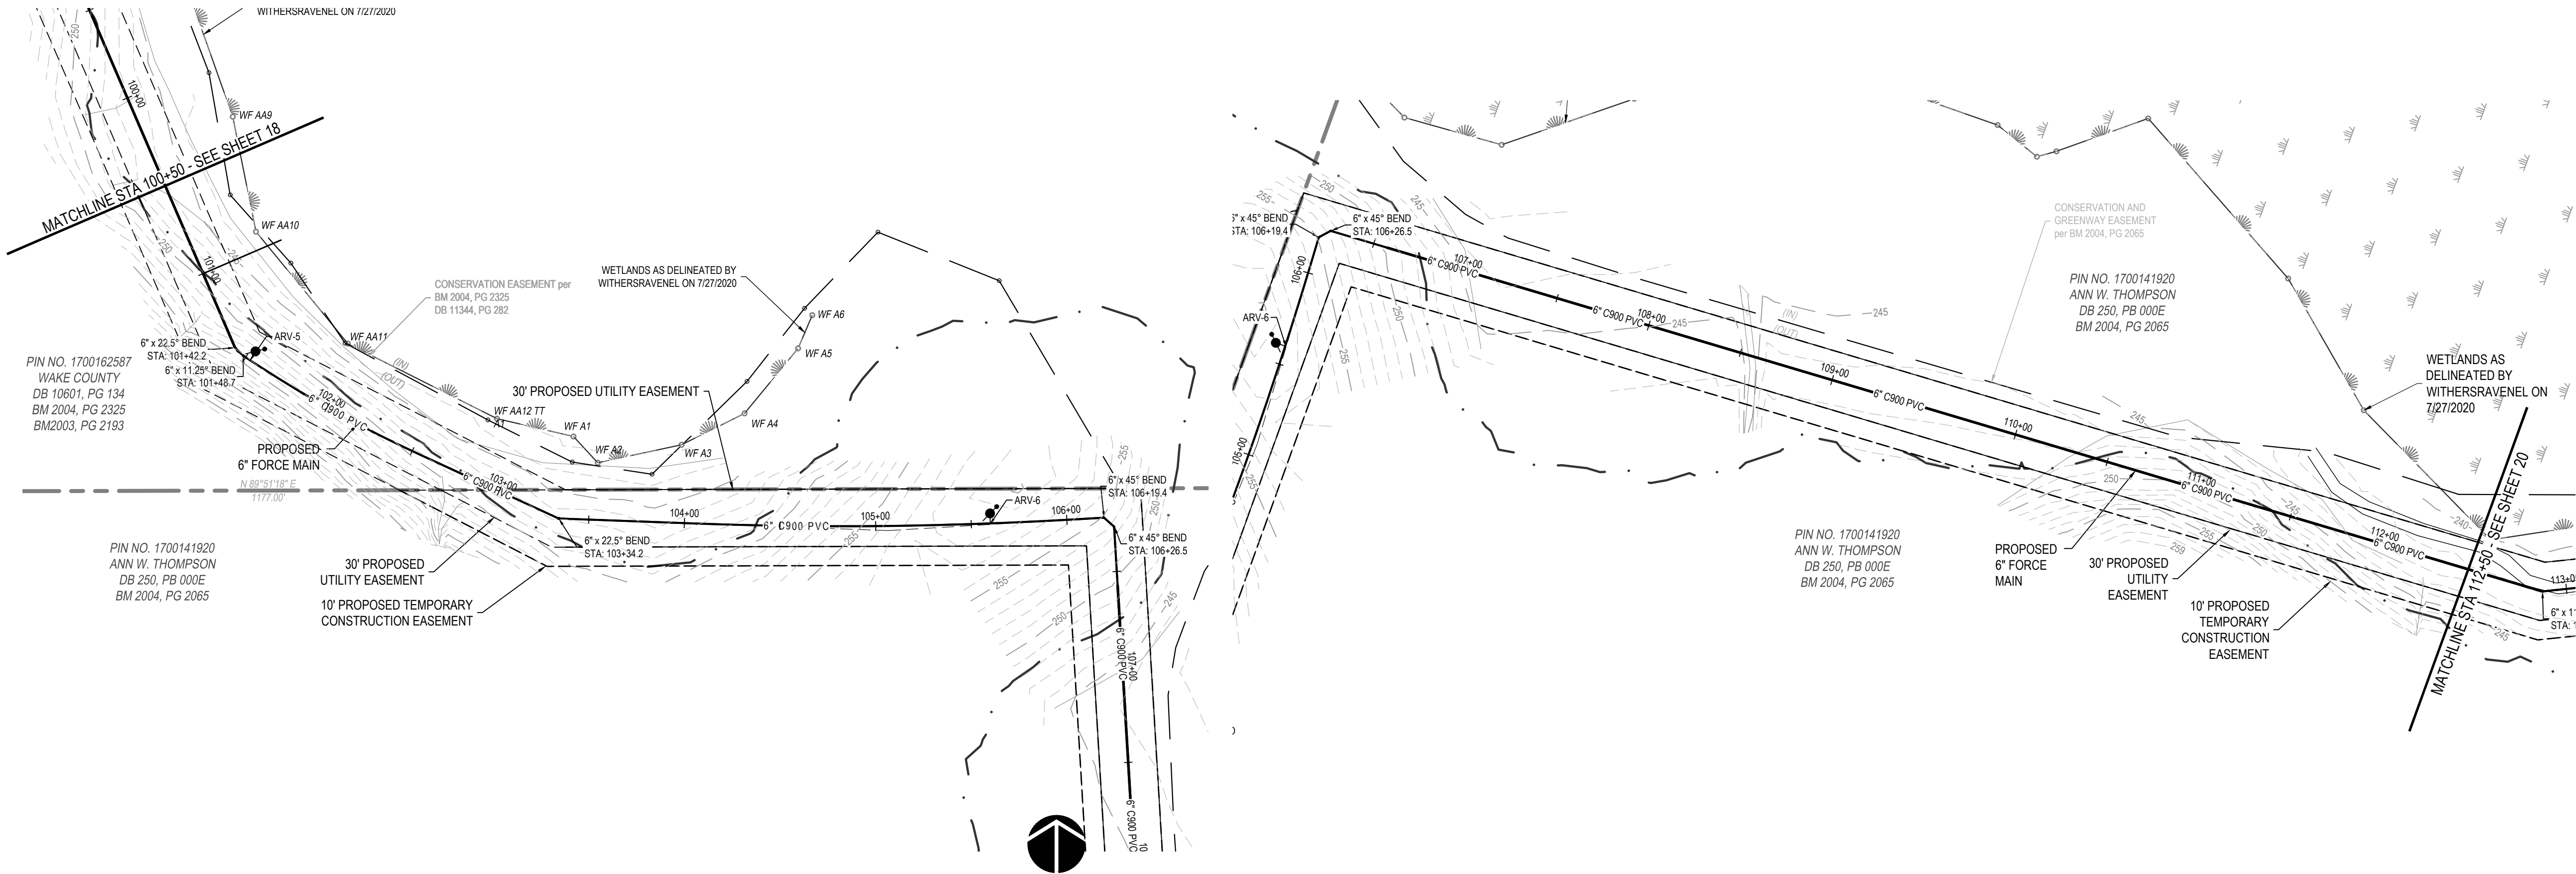

FORCE MAIN- PLAN VIEW
SCALE: 1"=50'

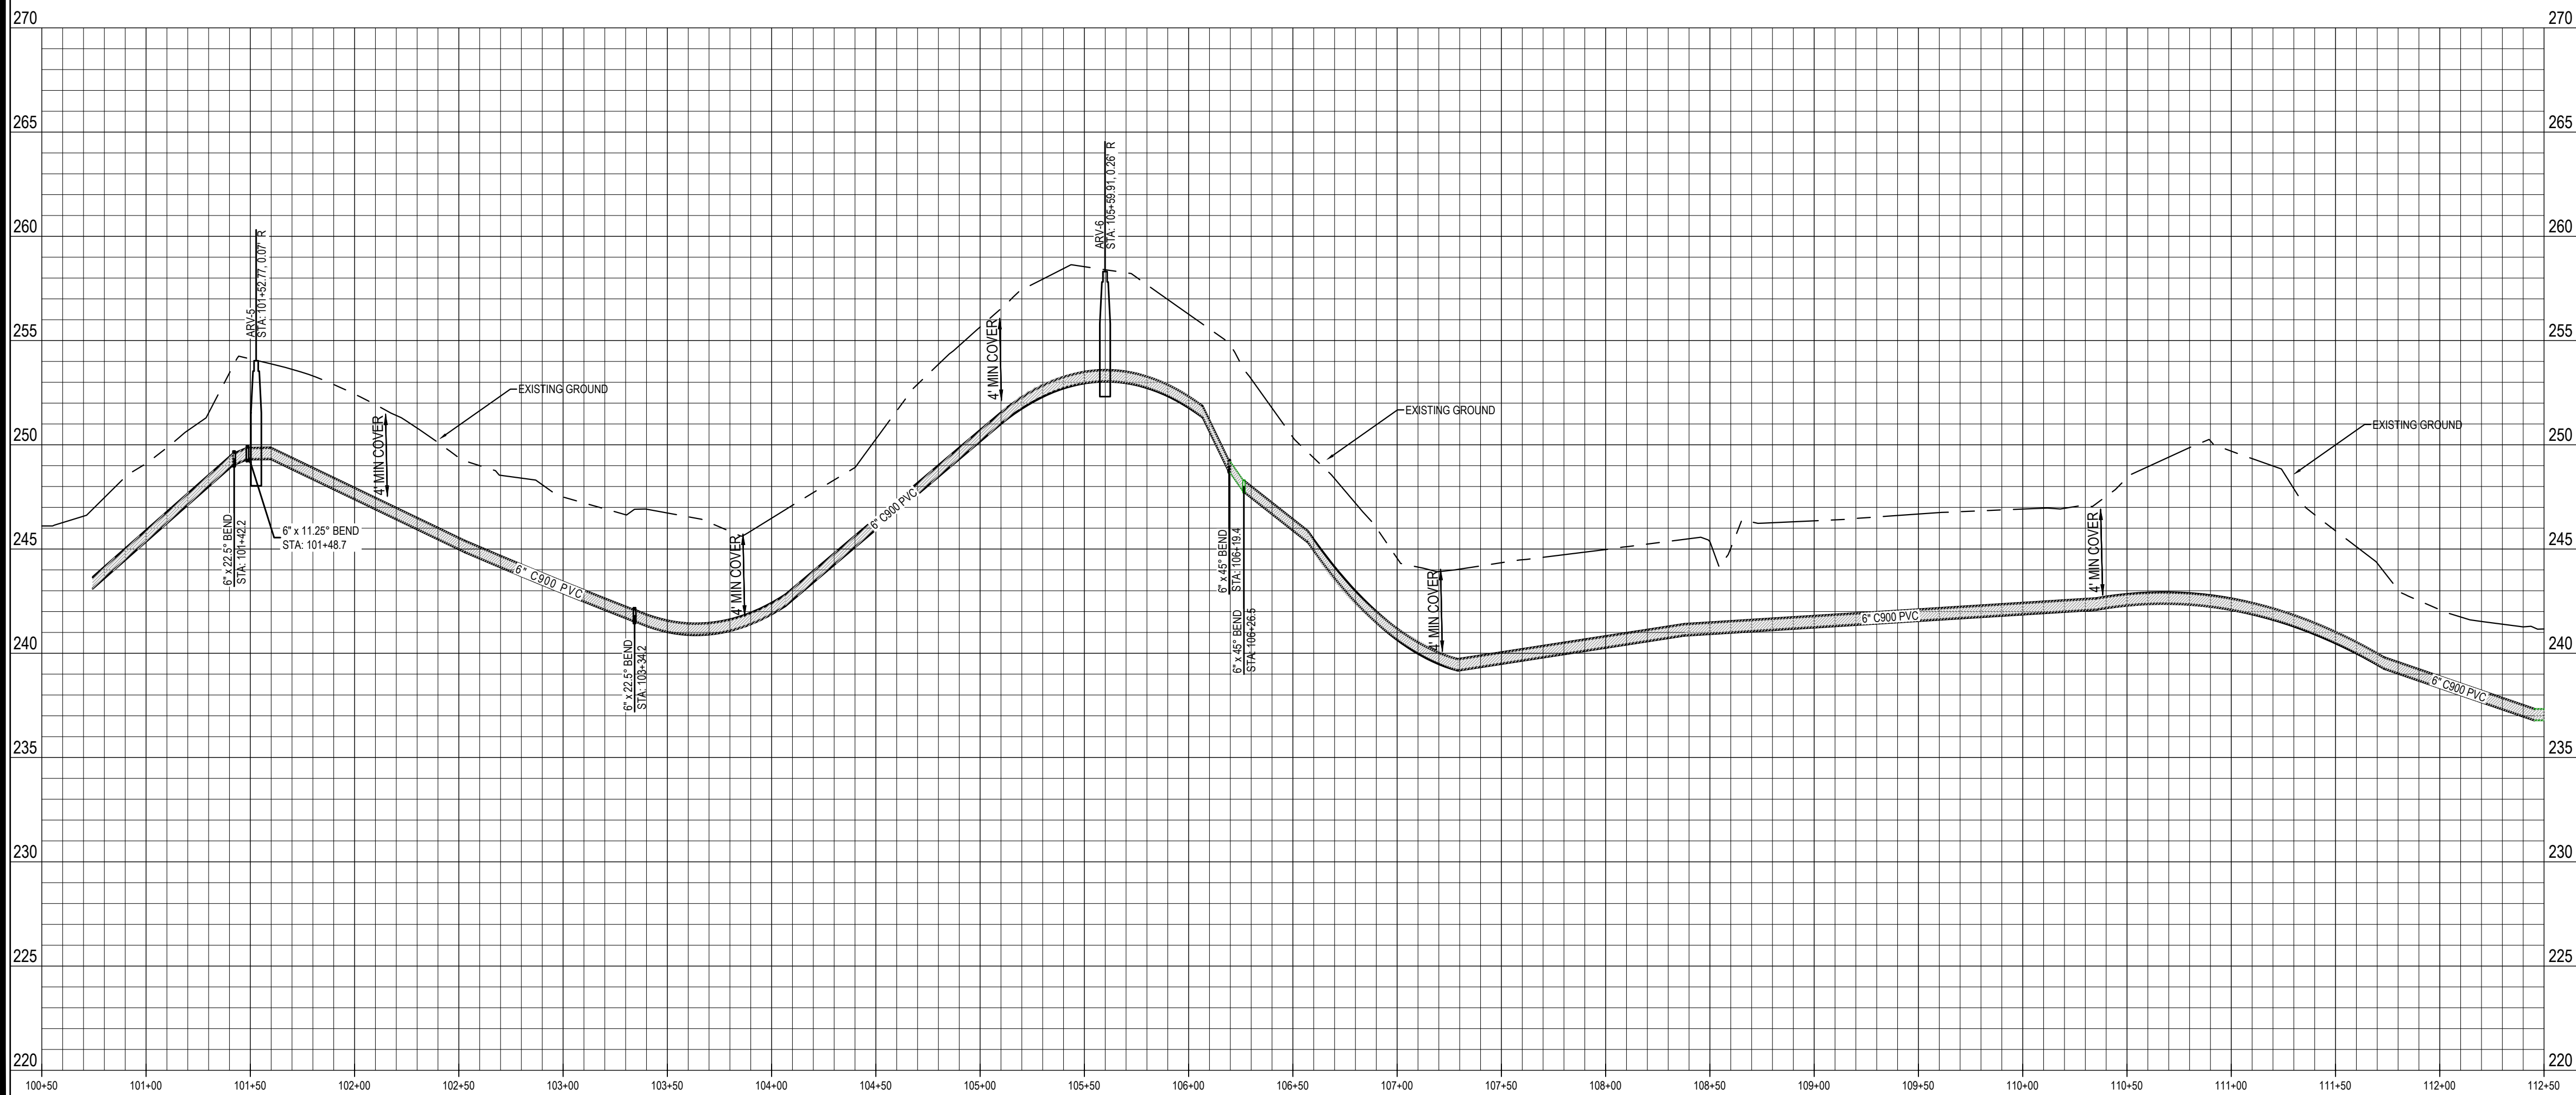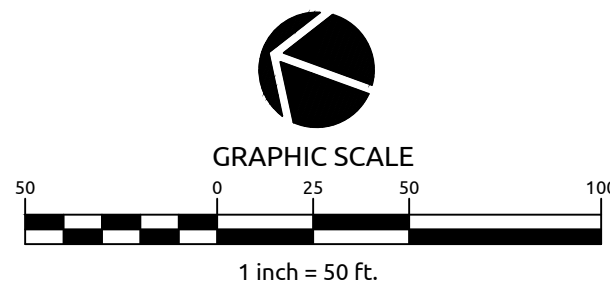

FORCE MAIN - PROFILE VIEW
SCALE: HORIZONTAL 1"=50'
VERTICAL 1" = 5'

SCALE:
1" = 50' HORIZ.
1" = 5' VERT.



SITE PERMITTING APPROVAL
FINAL DRAWING
FOR REVIEW ONLY

WATER AND SERWER PERMITS (IF APPLICABLE)

THE CITY OF RALEIGH CONSENTS TO THE CONNECTION AND EXTENSION OF THE CITY'S **PUBLIC SEWER SYSTEM** AS SHOWN AS THIS PLAN. THE MATERIAL AND CONSTRUCTION METHODS USED FOR THIS PROJECT SHALL CONFORM TO THE STANDARDS AND SPECIFICATIONS OF THE CITY'S PUBLIC UTILITIES HANDBOOK. **CITY OF RALEIGH PUBLIC UTILITIES PERMIT # S-XXXX**

THE CITY OF RALEIGH CONSENTS TO THE CONNECTION AND EXTENSION OF THE CITY'S **PUBLIC WATER SYSTEM** AS SHOWN AS THIS PLAN. THE MATERIAL AND CONSTRUCTION METHODS USED FOR THIS PROJECT SHALL CONFORM TO THE STANDARDS AND SPECIFICATIONS OF THE CITY'S PUBLIC UTILITIES HANDBOOK. **CITY OF RALEIGH PUBLIC UTILITIES PERMIT # N/A**

THE CITY OF RALEIGH CONSENTS TO THE CONNECTION TO ITS PUBLIC SEWER SYSTEM AND EXTENSION OF THE PRIVATE SEWER COLLECTION SYSTEM AS SHOWN ON THIS PLAN. THE MATERIAL AND CONSTRUCTION METHODS USED FOR THIS PROJECT SHALL CONFORM TO THE STANDARDS AND SPECIFICATIONS OF THE CITY'S PUBLIC UTILITIES HANDBOOK. **CITY OF RALEIGH PUBLIC UTILITIES PERMIT # N/A**

CITY OF RALEIGH-PLANS AUTHORIZATION FOR CONSTRUCTION

ELECTRONIC APPROVAL: THIS APPROVAL OF THIS ELECTRONIC DOCUMENT IS ONLY VALID UPON THE SIGNATURE OF A CITY OF RALEIGH REVIEW OFFICER BELOW. THE CITY WILL RETAIN A COPY OF THE APPROVED PLANS. ANY WORK AUTHORIZED BY THIS APPROVAL MUST PROCEED IN ACCORDANCE WITH THE PLANS KEPT ON FILE WITH THE CITY. THIS ELECTRONIC APPROVAL MAY NOT BE EDITED ONCE ISSUED. ANY MODIFICATION TO THIS APPROVAL ONCE ISSUED WILL INVALIDATE THE APPROVAL.

CITY OF RALEIGH DEVELOPMENT APPROVAL
CITY OF RALEIGH REVIEW OFFICER