




INSET 'A'

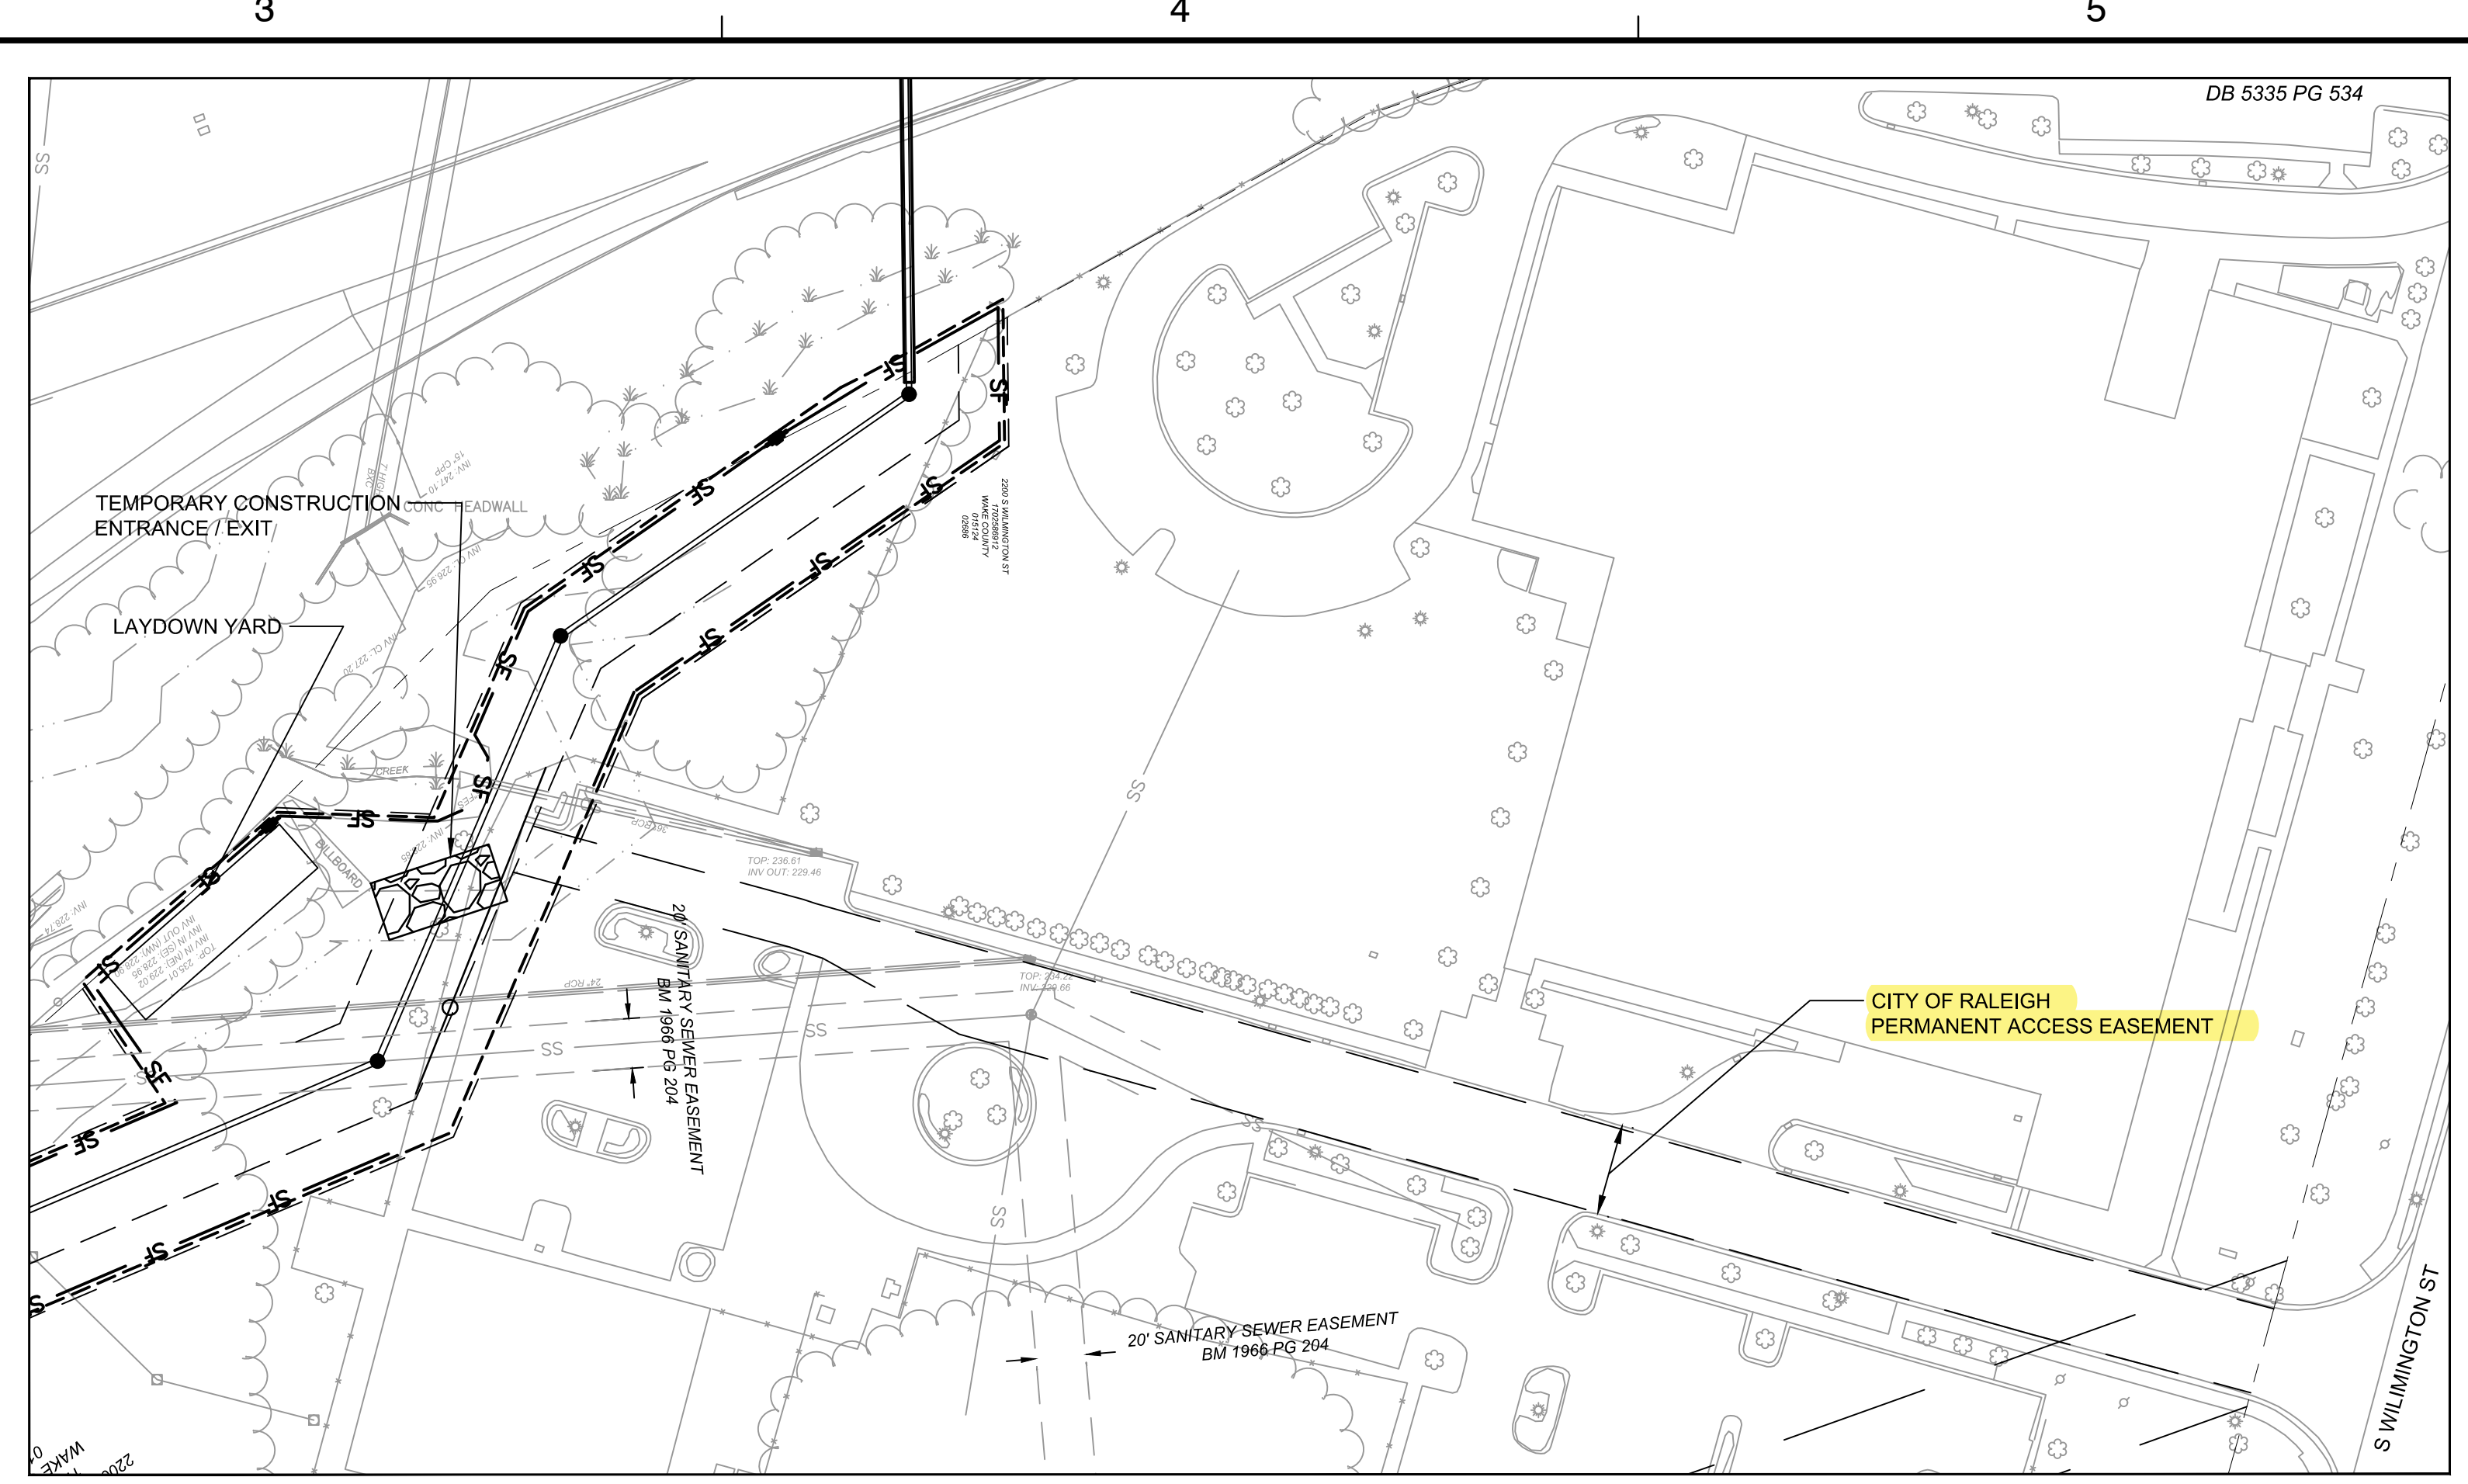

INSET 'B'

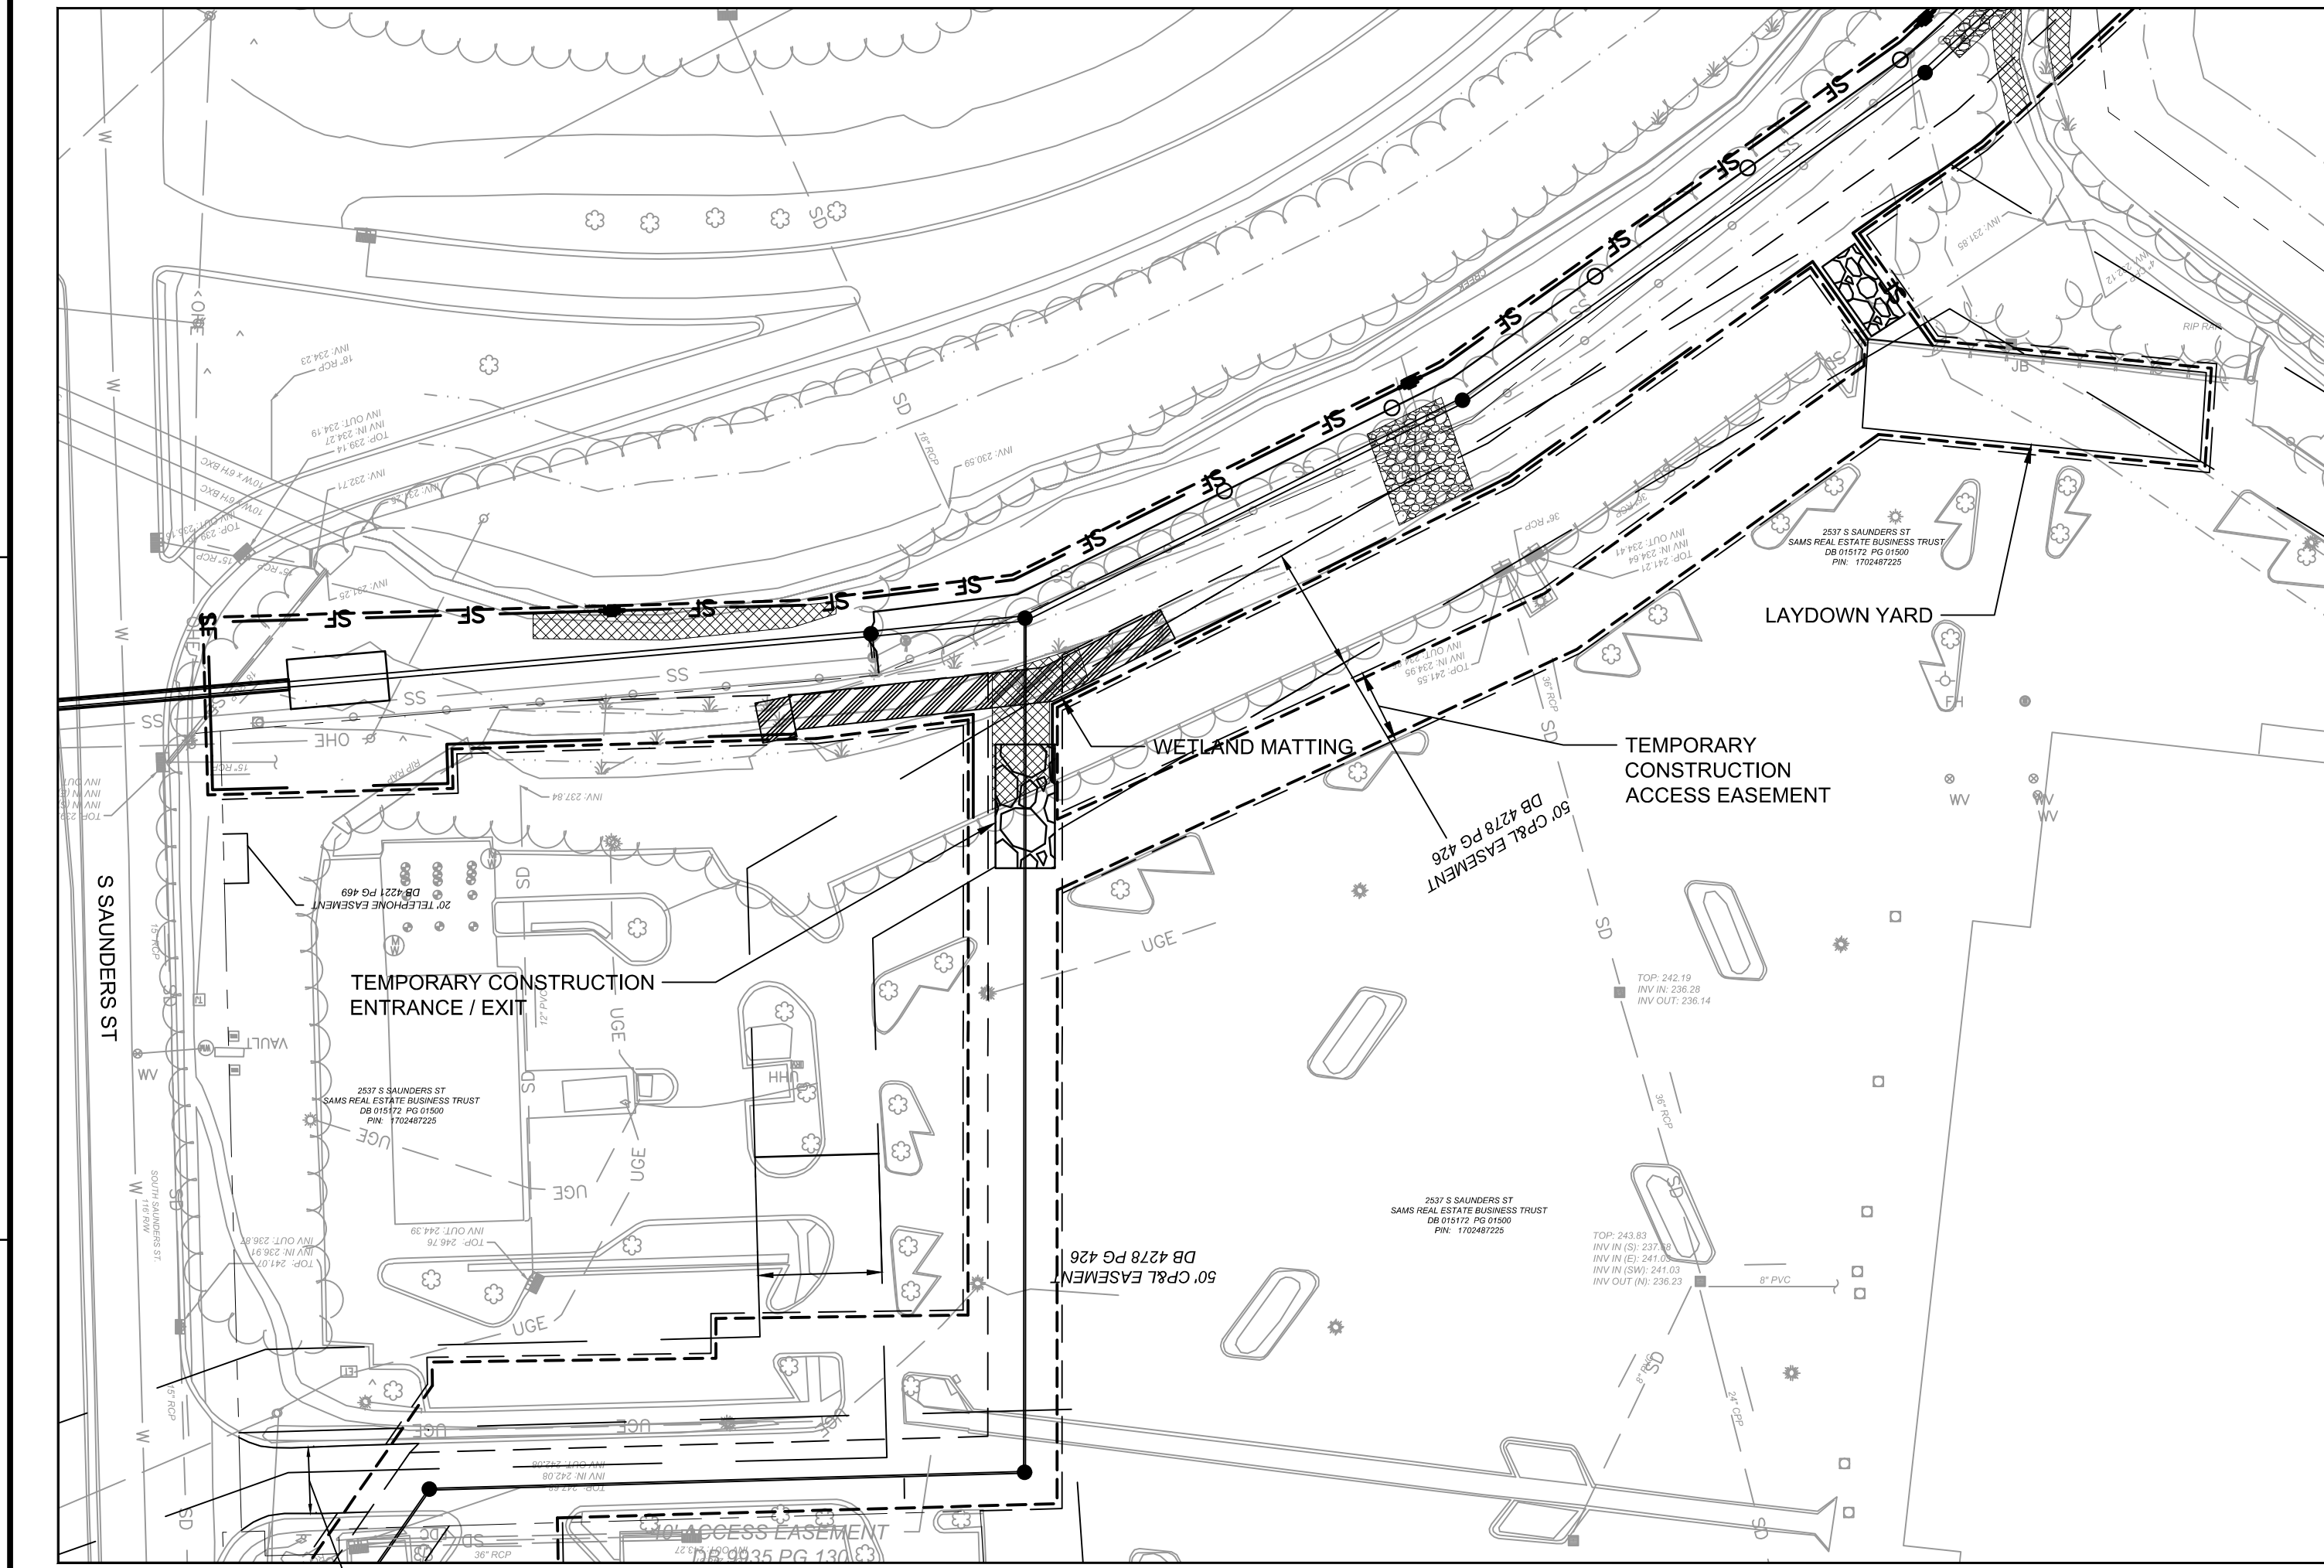

INSET 'C'

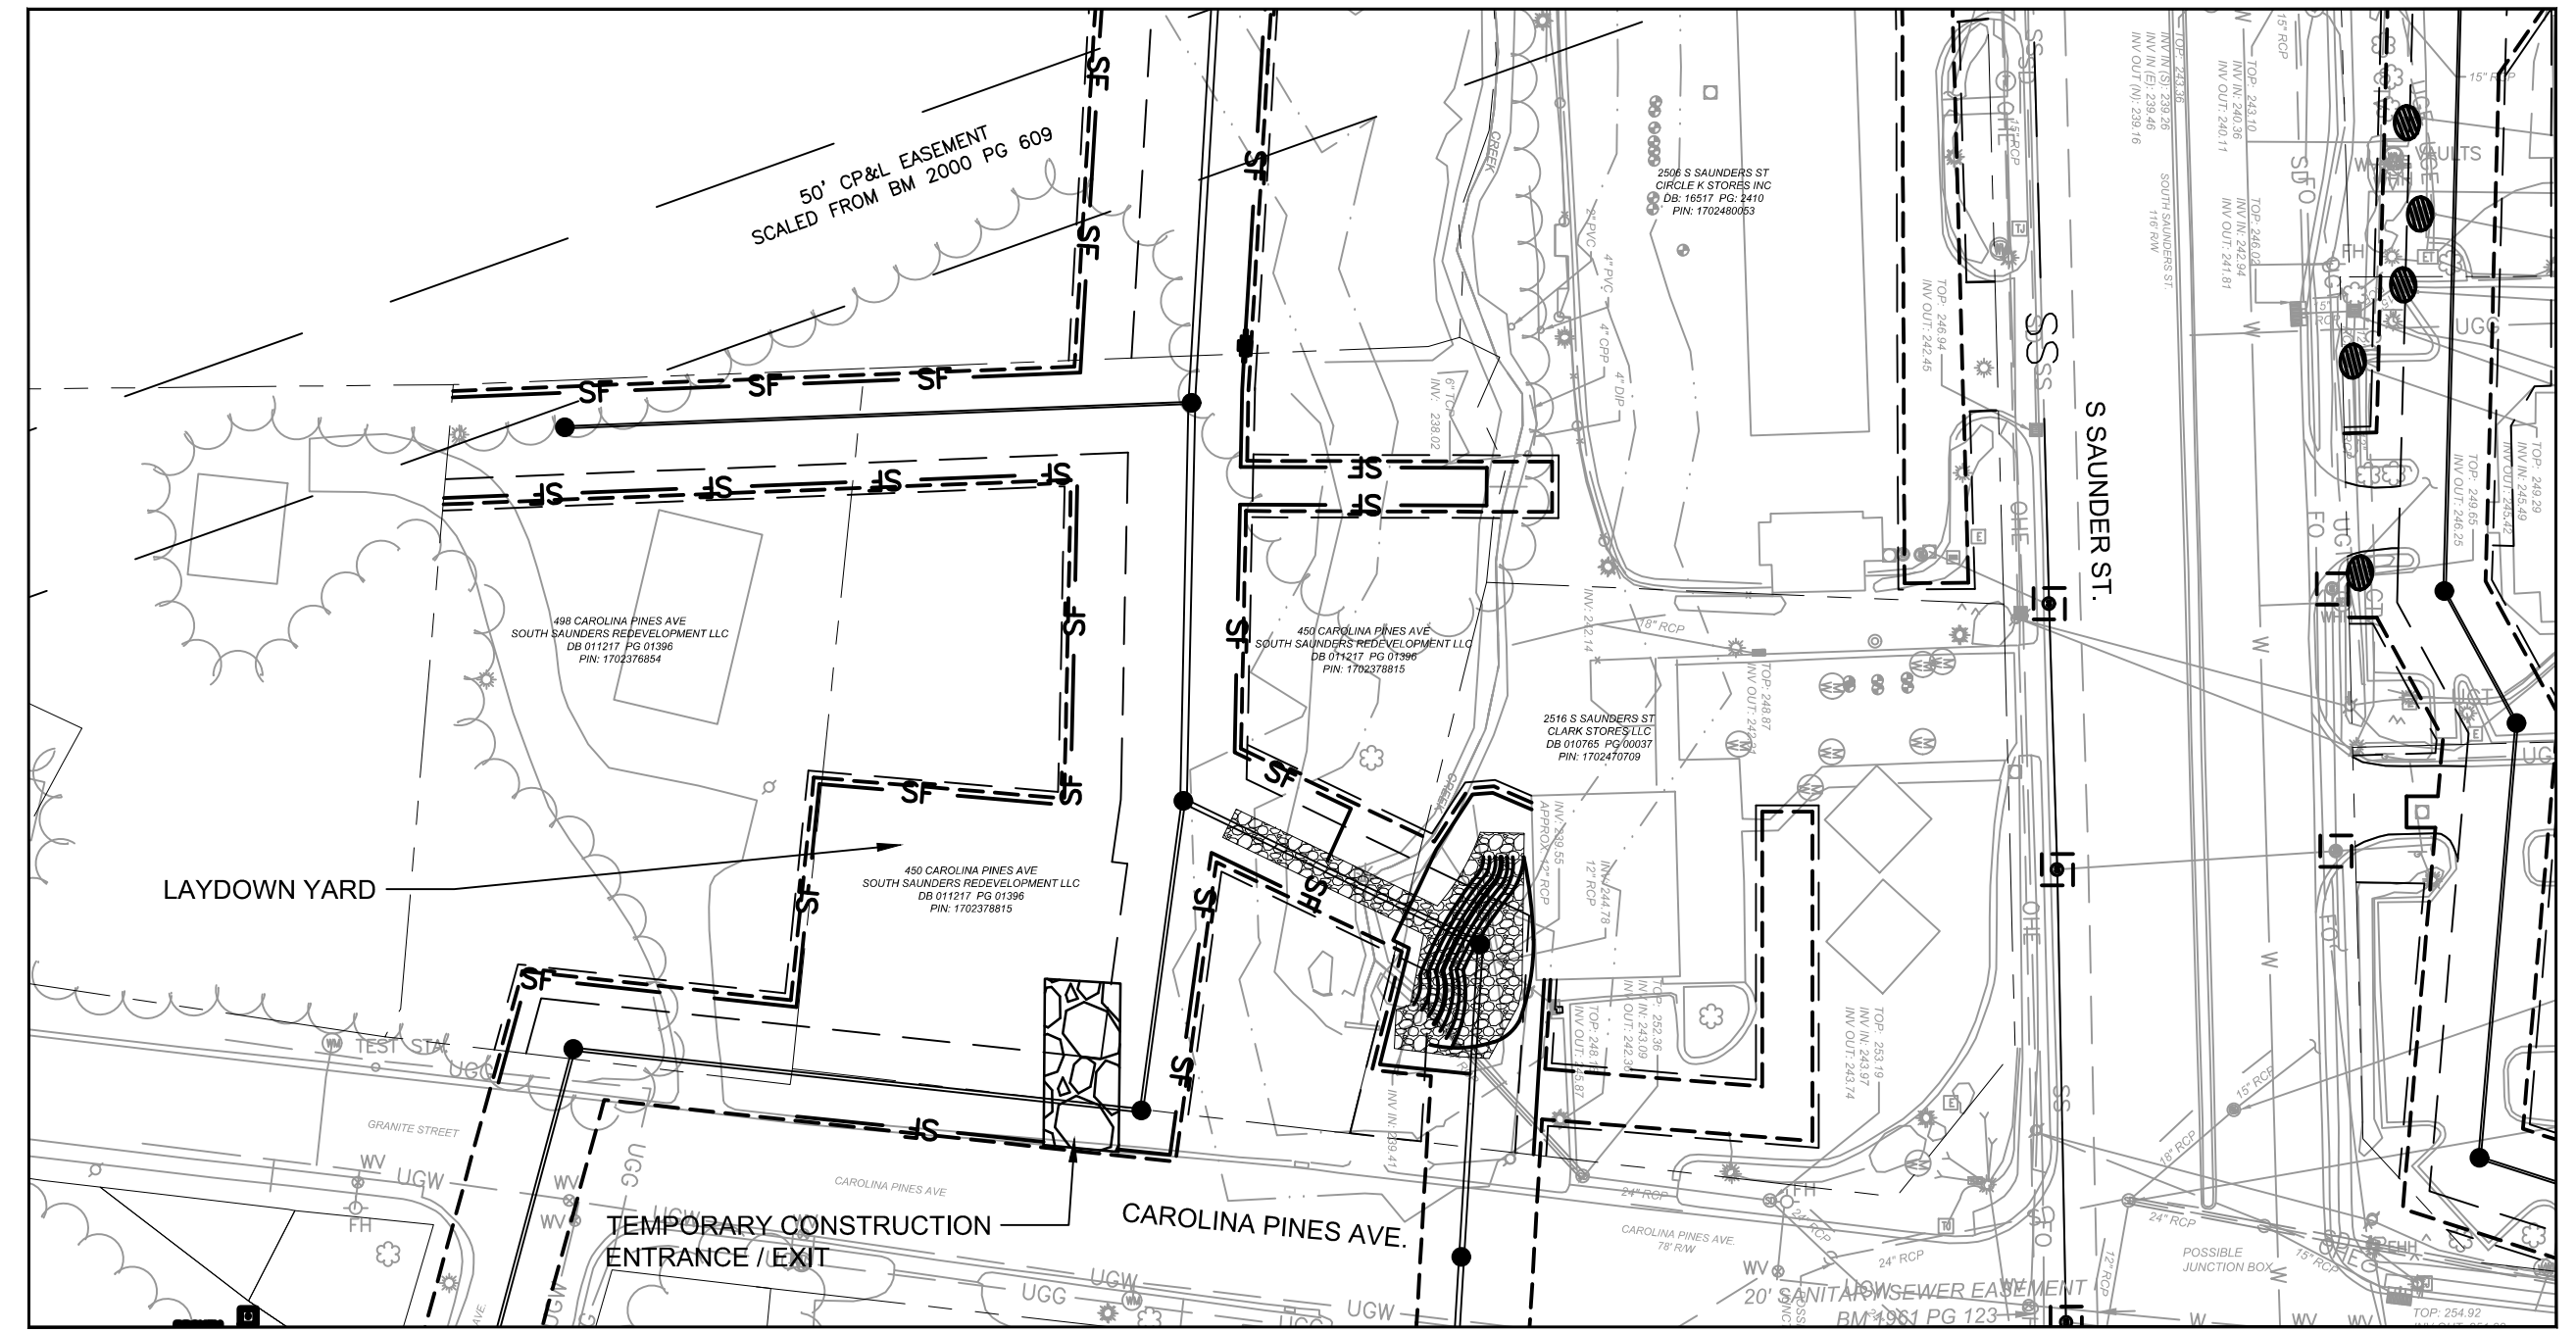

INSET 'D'



Dewberry Engineers Inc.
 2610 WYCLIFF ROAD
 SUITE 410
 RALEIGH, NC 27607
 PHONE: 919.881.9939
 FAX: 919.881.9923
 NCBELS #F-0929

**SOUTH SAUNDERS ST.
 SEWER REPLACEMENT**

CITY OF RALEIGH
 PNE EXCHANGE PLAZA, SUITE 620
 219 FAYETTEVILLE STREET MALL
 RALEIGH, NORTH CAROLINA 27601

SEAL



KEY PLAN

SCALE


No.	DATE	BY	Description
C	03/23/17	SRH	90% SUBMITTAL
B	11/17/17	SRH	60% SUBMITTAL
A	8/30/17	SRH	30% SUBMITTAL

REVISIONS

DRAWN BY: ARH
 APPROVED BY: SRH
 CHECKED BY: EBS
 DATE: AUGUST 2017
 TITLE:

**CONSTRUCTION
 ACCESS PLAN
 INSETS**

PROJECT NO. 50093676

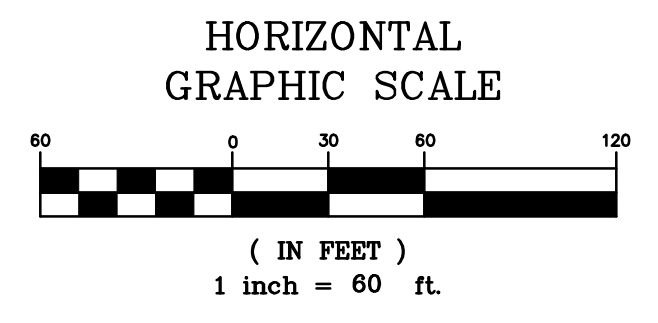

C1.3