


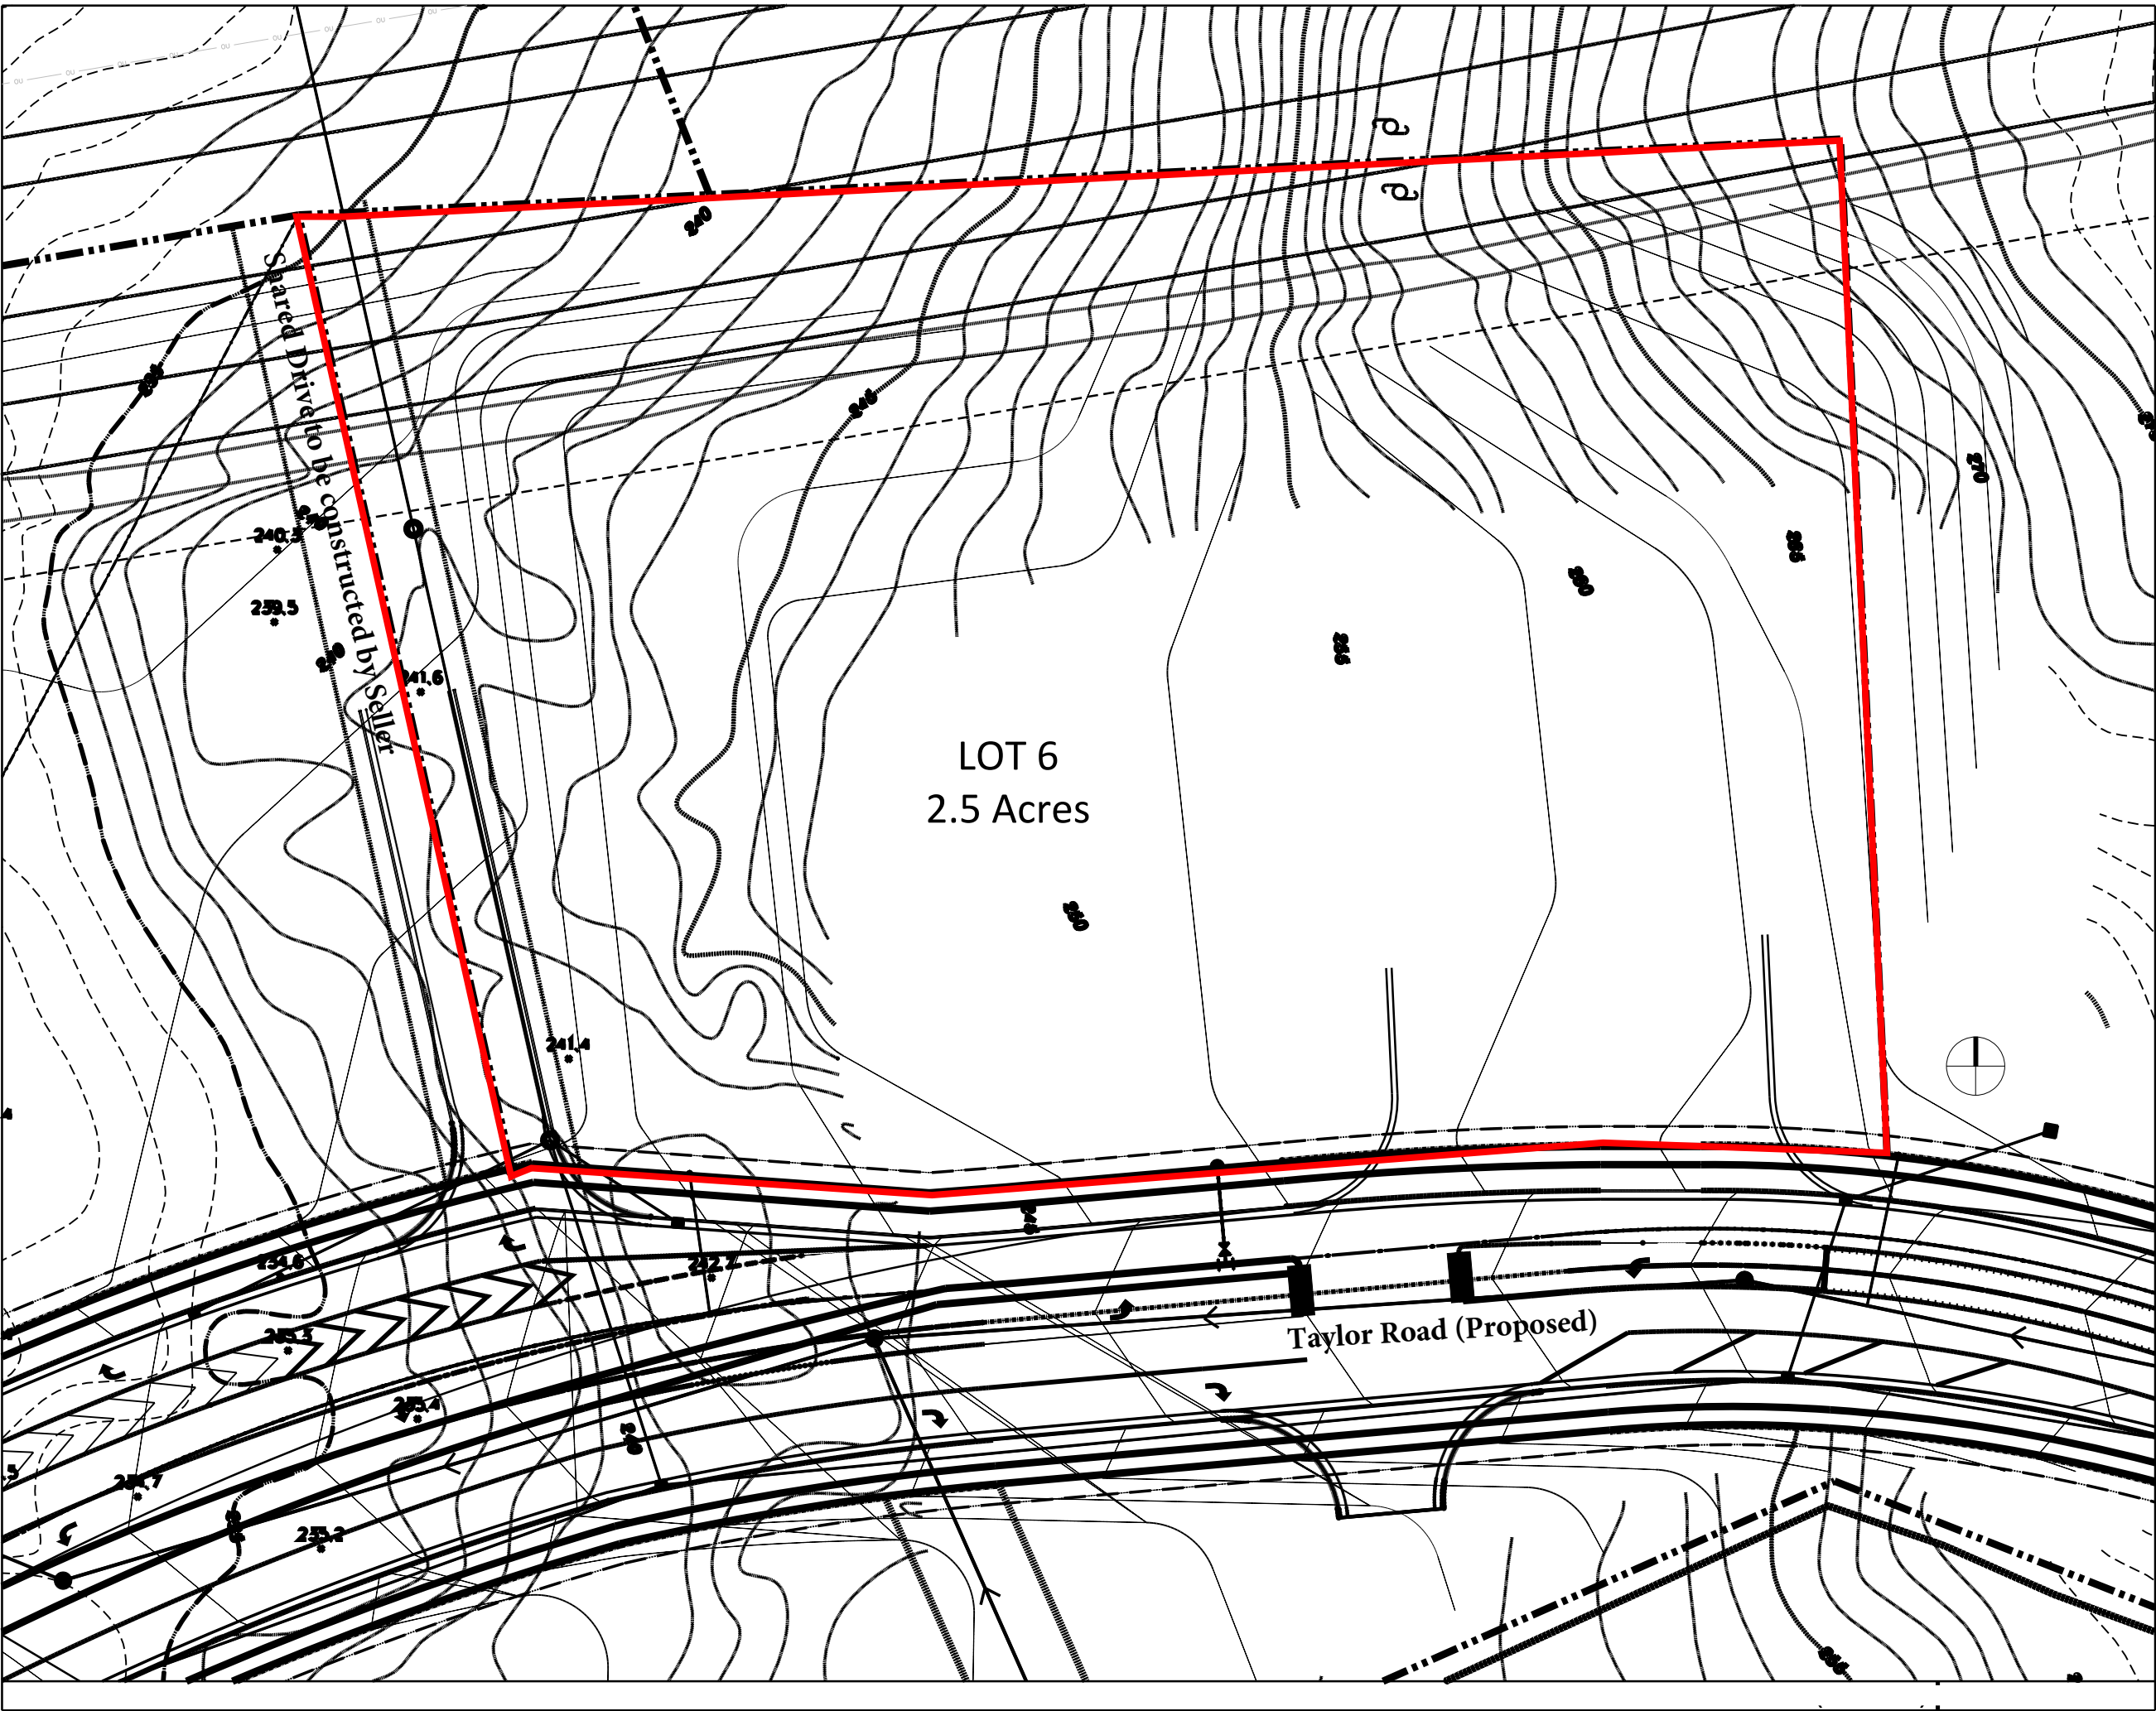

WENDELL
FALLS
PUBLIC SAFETY
CENTER

WENDELL, NC

DATE	11.02.2016	
PROJECT NO	16012	
REVISIONS		
NO	DATE	DESCRIPTION:

THIS DRAWING IS THE PROPERTY OF ADW ARCHITECTS, P.A. AND
SHALL NOT BE REPRODUCED OR COPIED IN WHOLE OR IN PART. IT
SHALL NOT BE USED ON ANY OTHER PROJECT OR GIVEN TO ANY
OTHER COMPANY OR AGENCY WITHOUT THE CONSENT OF ADW
ARCHITECTS, P.A.

Exhibit A