


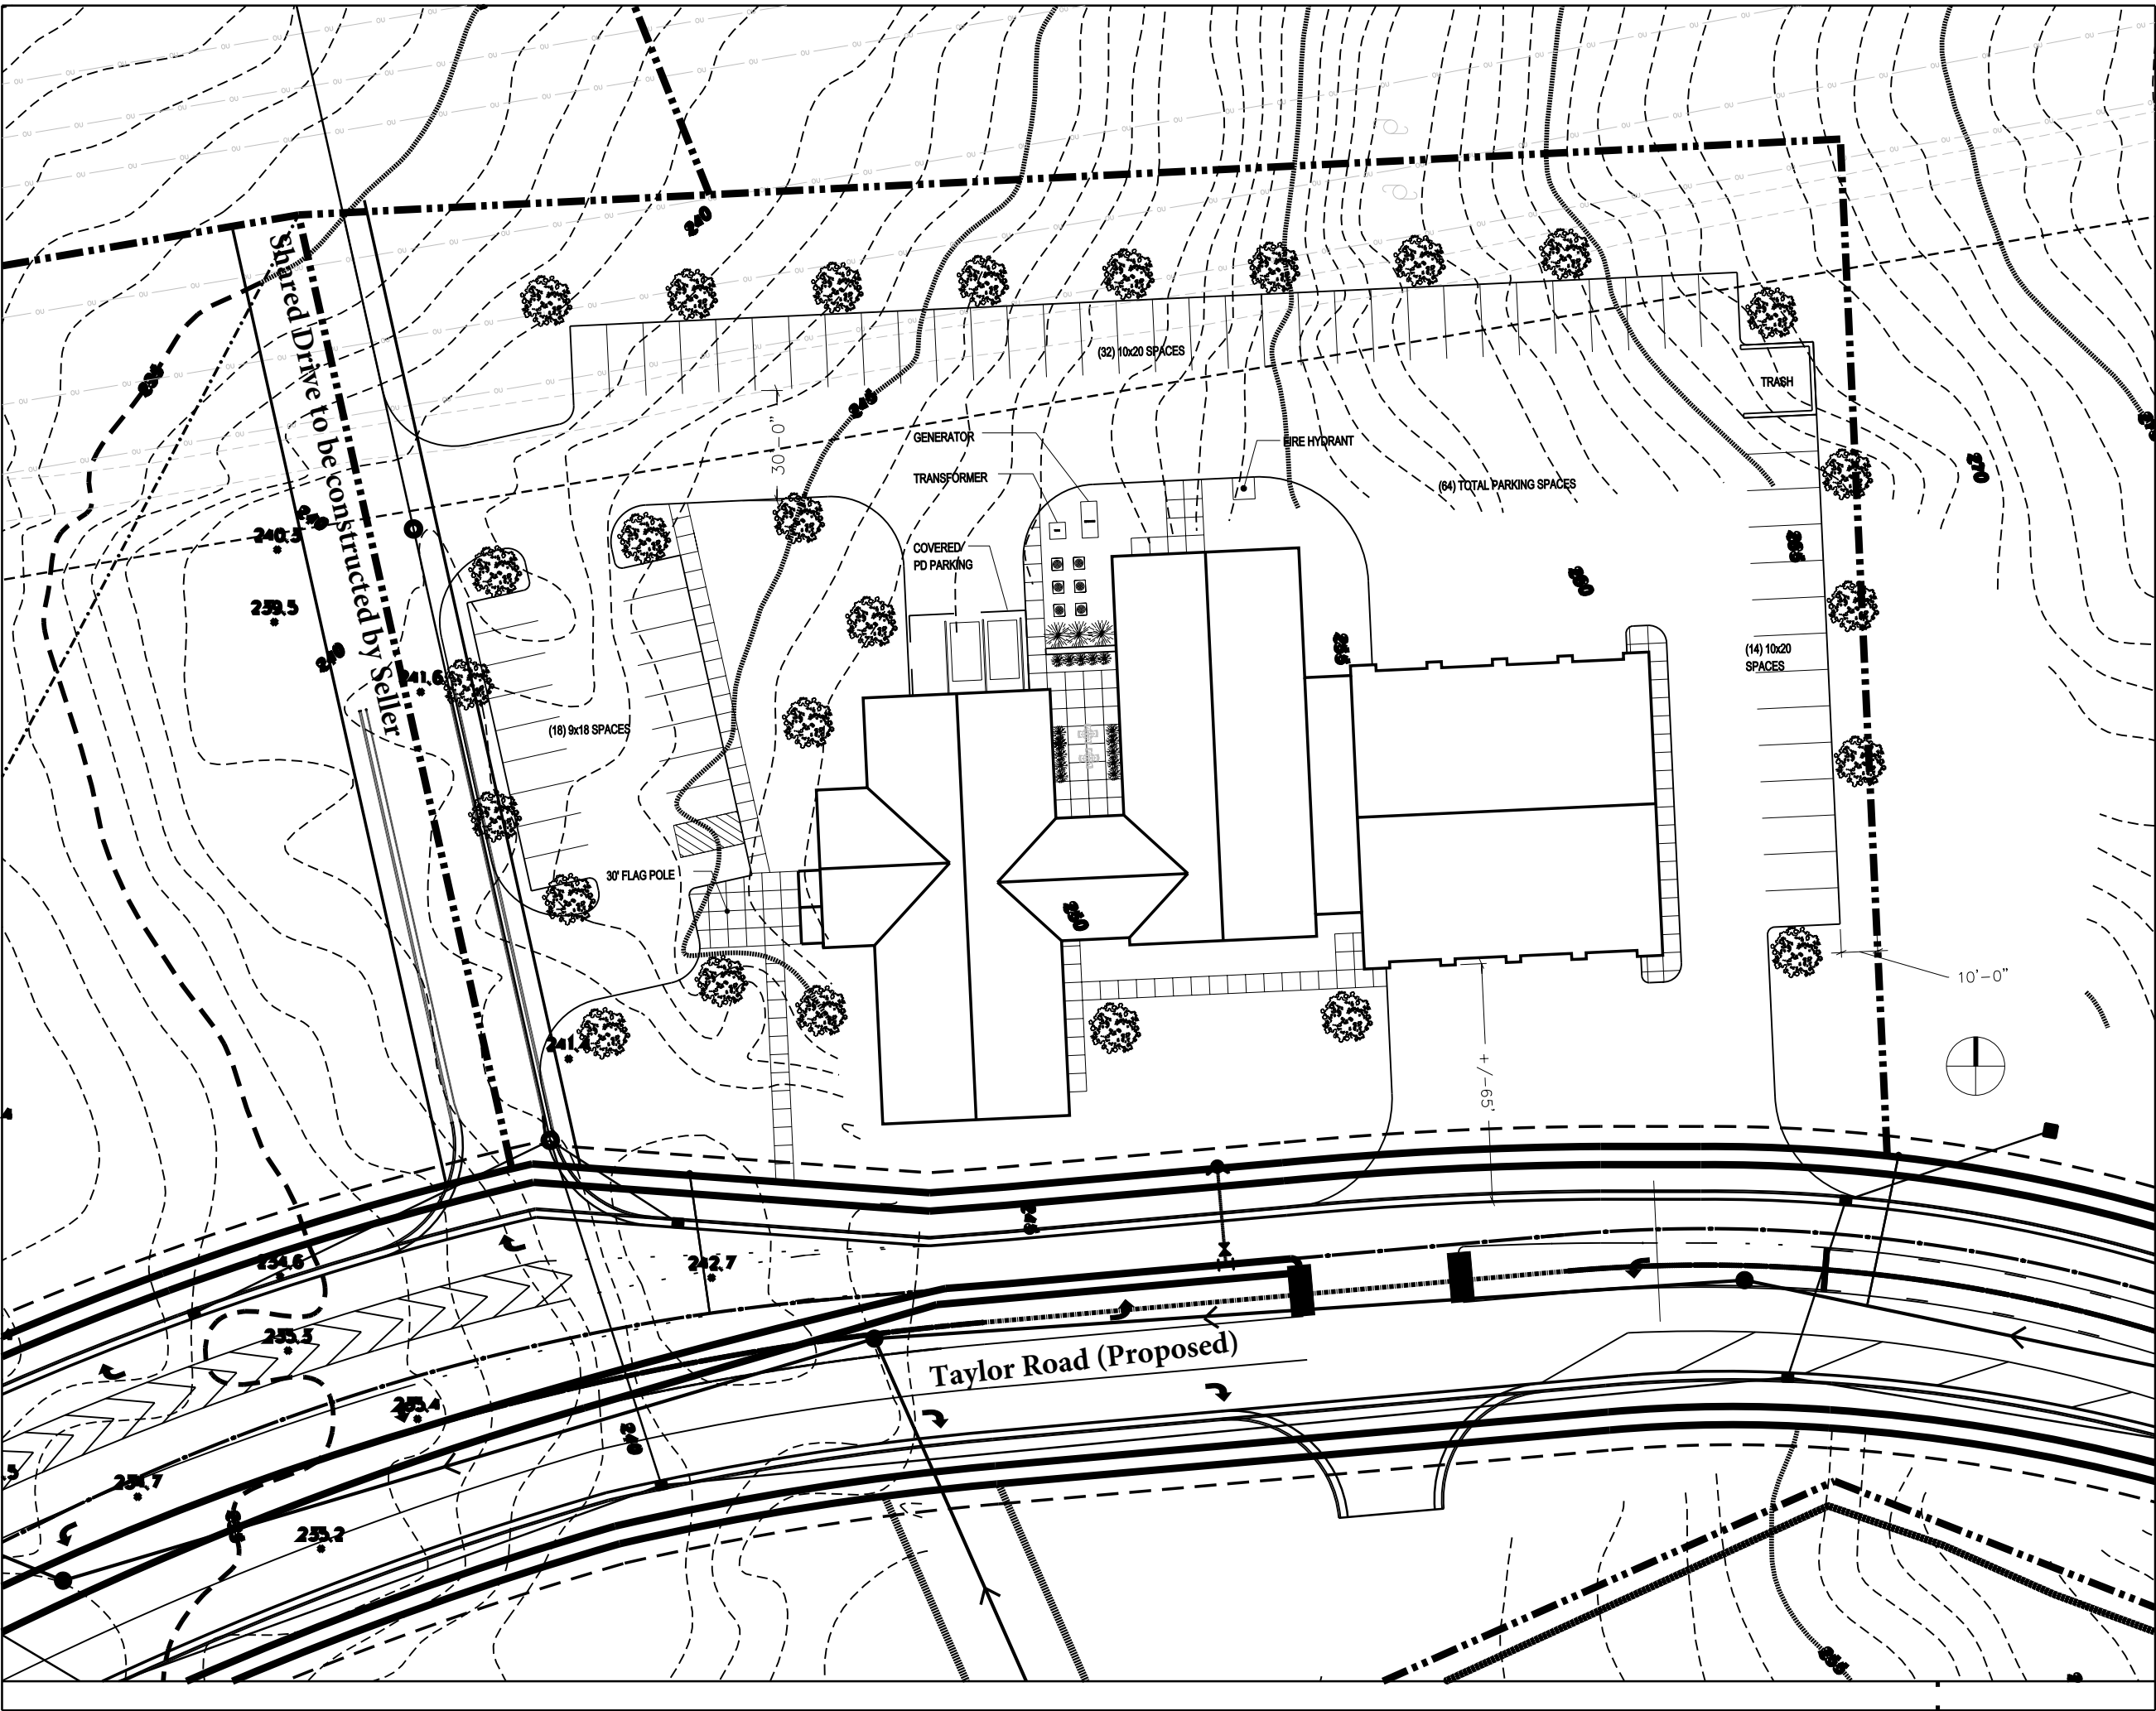

**WENDELL  
FALLS**  
PUBLIC SAFETY  
CENTER

WENDELL, NC

**Preliminary  
Site Plan**

DATE 11.02.2016  
PROJECT NO 16012

REVISIONS  
NO DATE DESCRIPTION:

THIS DRAWING IS THE PROPERTY OF ADW ARCHITECTS, P.A. AND  
SHALL NOT BE REPRODUCED OR COPIED IN WHOLE OR IN PART. IT  
SHALL NOT BE USED ON ANY OTHER PROJECT OR GIVEN TO ANY  
OTHER COMPANY OR AGENCY WITHOUT THE CONSENT OF ADW  
ARCHITECTS, P.A.

**Exhibit A  
Continued**