




OAK CITY MULTI-SERVICES CENTER

CALYX ENGINEERS + CONSULTANTS 6750 TRYON ROAD CARY, NC 27518 phone: 919.851.1912 CALYXengineers.com NC License # F-1333



434 FAYETTEVILLE STREET, SUITE 1700 RALEIGH, NORTH CAROLINA 27601-1701 TEL. 919.829.2700 FAX 919.829.2730 WWW.LS3P.COM

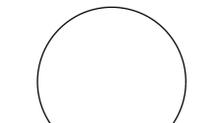


MEMBERS OF THE AMERICAN INSTITUTE OF ARCHITECTS COPYRIGHT 2017 ALL RIGHTS RESERVED PRINTED OR ELECTRONIC DRAWINGS AND DOCUMENTATION MAY NOT BE REPRODUCED IN ANY FORM WITHOUT WRITTEN PERMISSION FROM LS3P ASSOCIATES LTD.

Table with 3 columns: No., Description, Date. Row 1: 1. Original Site Submittal 2018-01-10

PROJECT: 8702-171890 DATE: January 10th, 2018 DRAWN BY: DFB CHECKED BY: MDA

Overall Site Exhibit C-200

CONCURRENT SITE REVIEW

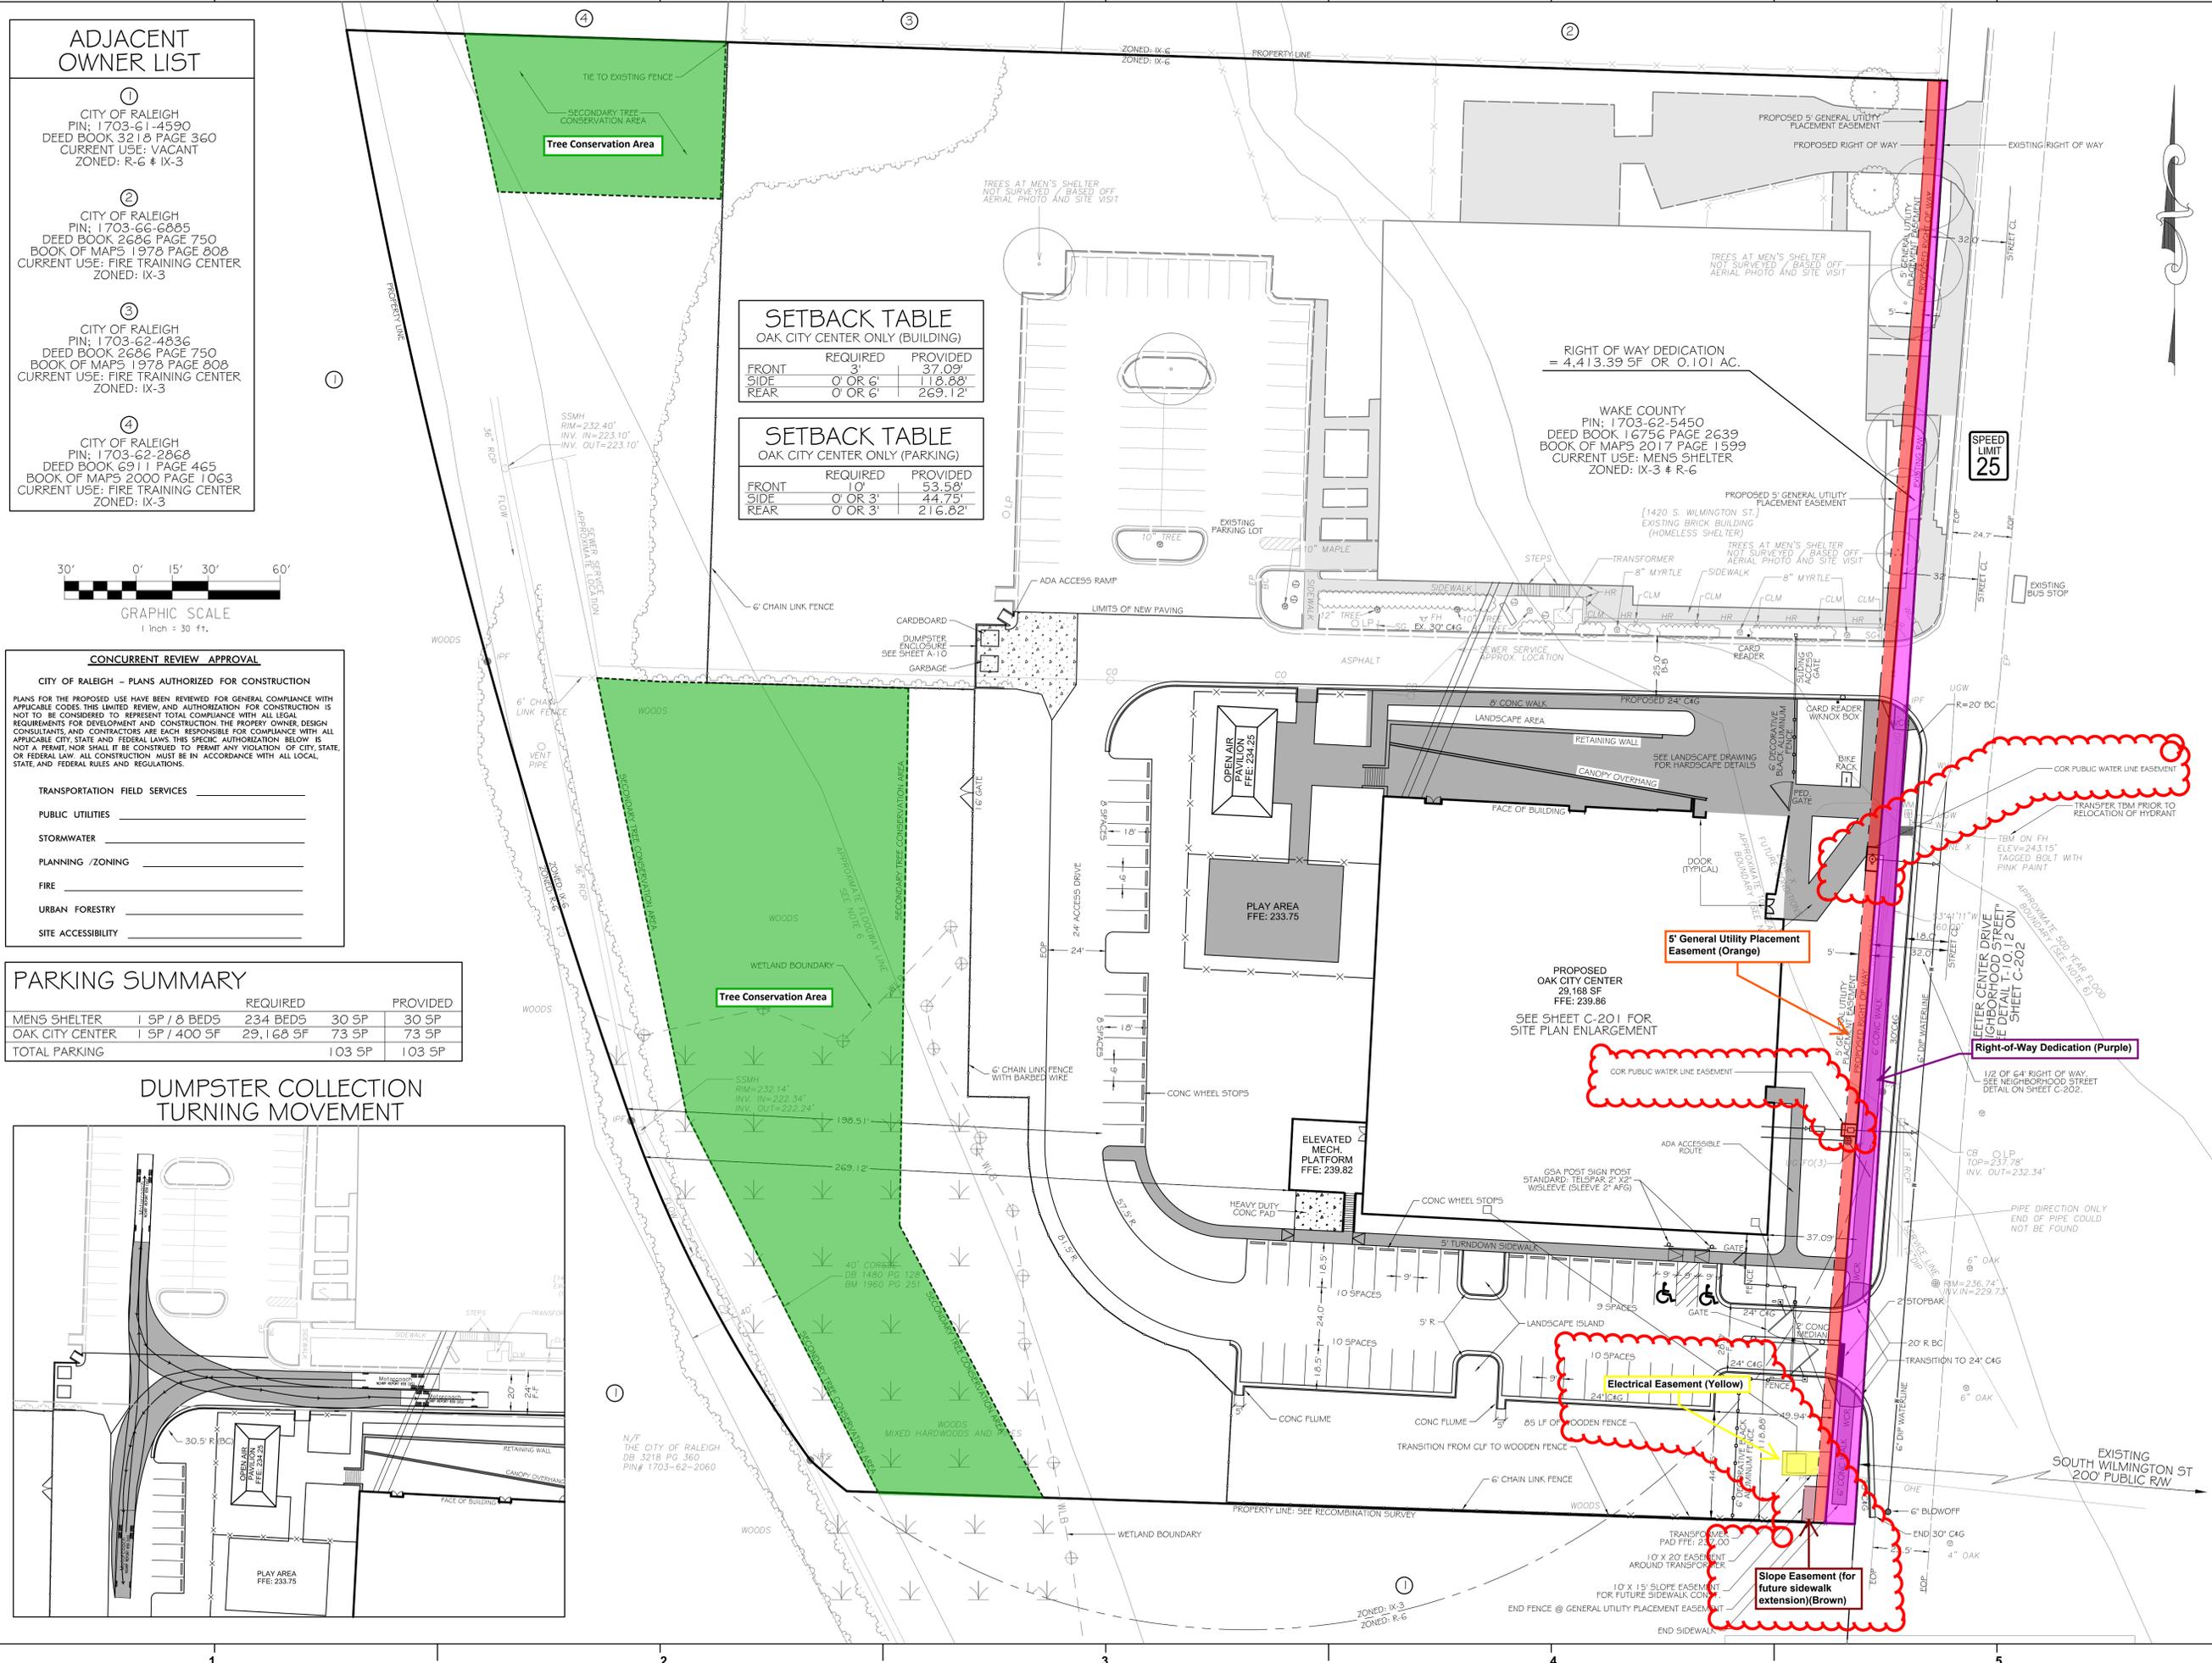

ADJACENT OWNER LIST with 4 entries for City of Raleigh properties with PIN, deed book/page, and zoning information.


SETBACK TABLE OAK CITY CENTER ONLY (BUILDING) with columns for REQUIRED and PROVIDED setbacks for FRONT, SIDE, and REAR.

SETBACK TABLE OAK CITY CENTER ONLY (PARKING) with columns for REQUIRED and PROVIDED setbacks for FRONT, SIDE, and REAR.



CONCURRENT REVIEW APPROVAL table with rows for TRANSPORTATION FIELD SERVICES, PUBLIC UTILITIES, STORMWATER, PLANNING /ZONING, FIRE, URBAN FORESTRY, and SITE ACCESSIBILITY.

PARKING SUMMARY table with columns for REQUIRED and PROVIDED for MEN'S SHELTER, OAK CITY CENTER, and TOTAL PARKING.

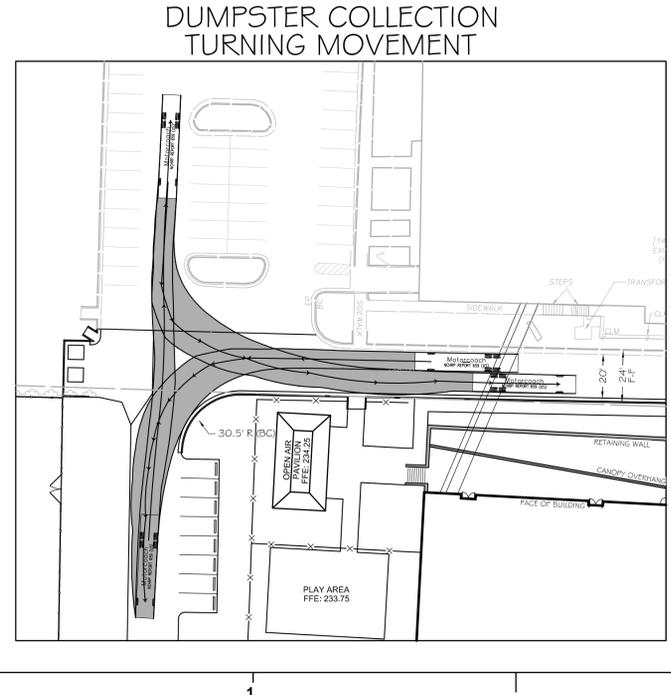

C:\Users\juliebarghout\Documents\Arch\_Oak\_City\_Outreach\_2017\_Juliebarghout.rvt 7/25/2017 4:54:52 PM