

SCALE:  
1" = 200'

DATE:  
24 SEPTEMBER 2014

FILE NAME:  
MORR PARK O-S.dwg

TOWNSHIP:  
CEDAR FORK

LOT A SECTION MAP PHASE



SUBDIVISION MORRISVILLE TRACTS AS

RECORDED IN MAP BOOK 2012 PAGE 139

WAKE COUNTY REGISTRY

NOTES:  
1. ALL AREAS ARE BY COORDINATE GEOMETRY.  
2. ALL DISTANCES ARE HORIZONTAL GROUND UNLESS OTHERWISE NOTED.  
3. NORTH ARROW IS PER RECORDED PLAT OR DEED LISTED ABOVE UNLESS OTHERWISE NOTED.

LEGEND:  
○ = EXISTING IRON PIPE  
● = NEW IRON PIPE  
⊙ = COMPUTED POINT  
□ = CONCRETE MONUMENT  
D = DECK  
P = PORCH  
■ = ELECTRIC TRANSFORMER  
PK = MASONRY NAIL  
LP = LIGHT POLE  
PP = POWER POLE  
-OE- = OVERHEAD ELECTRIC LINE  
--- = FENCE  
SH = SHED  
S = STOOP  
☐ = HVAC PAD

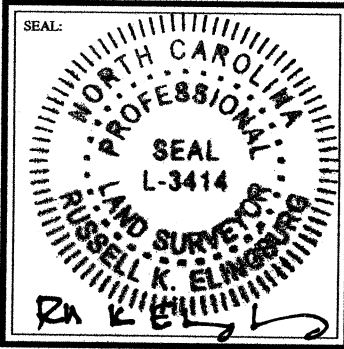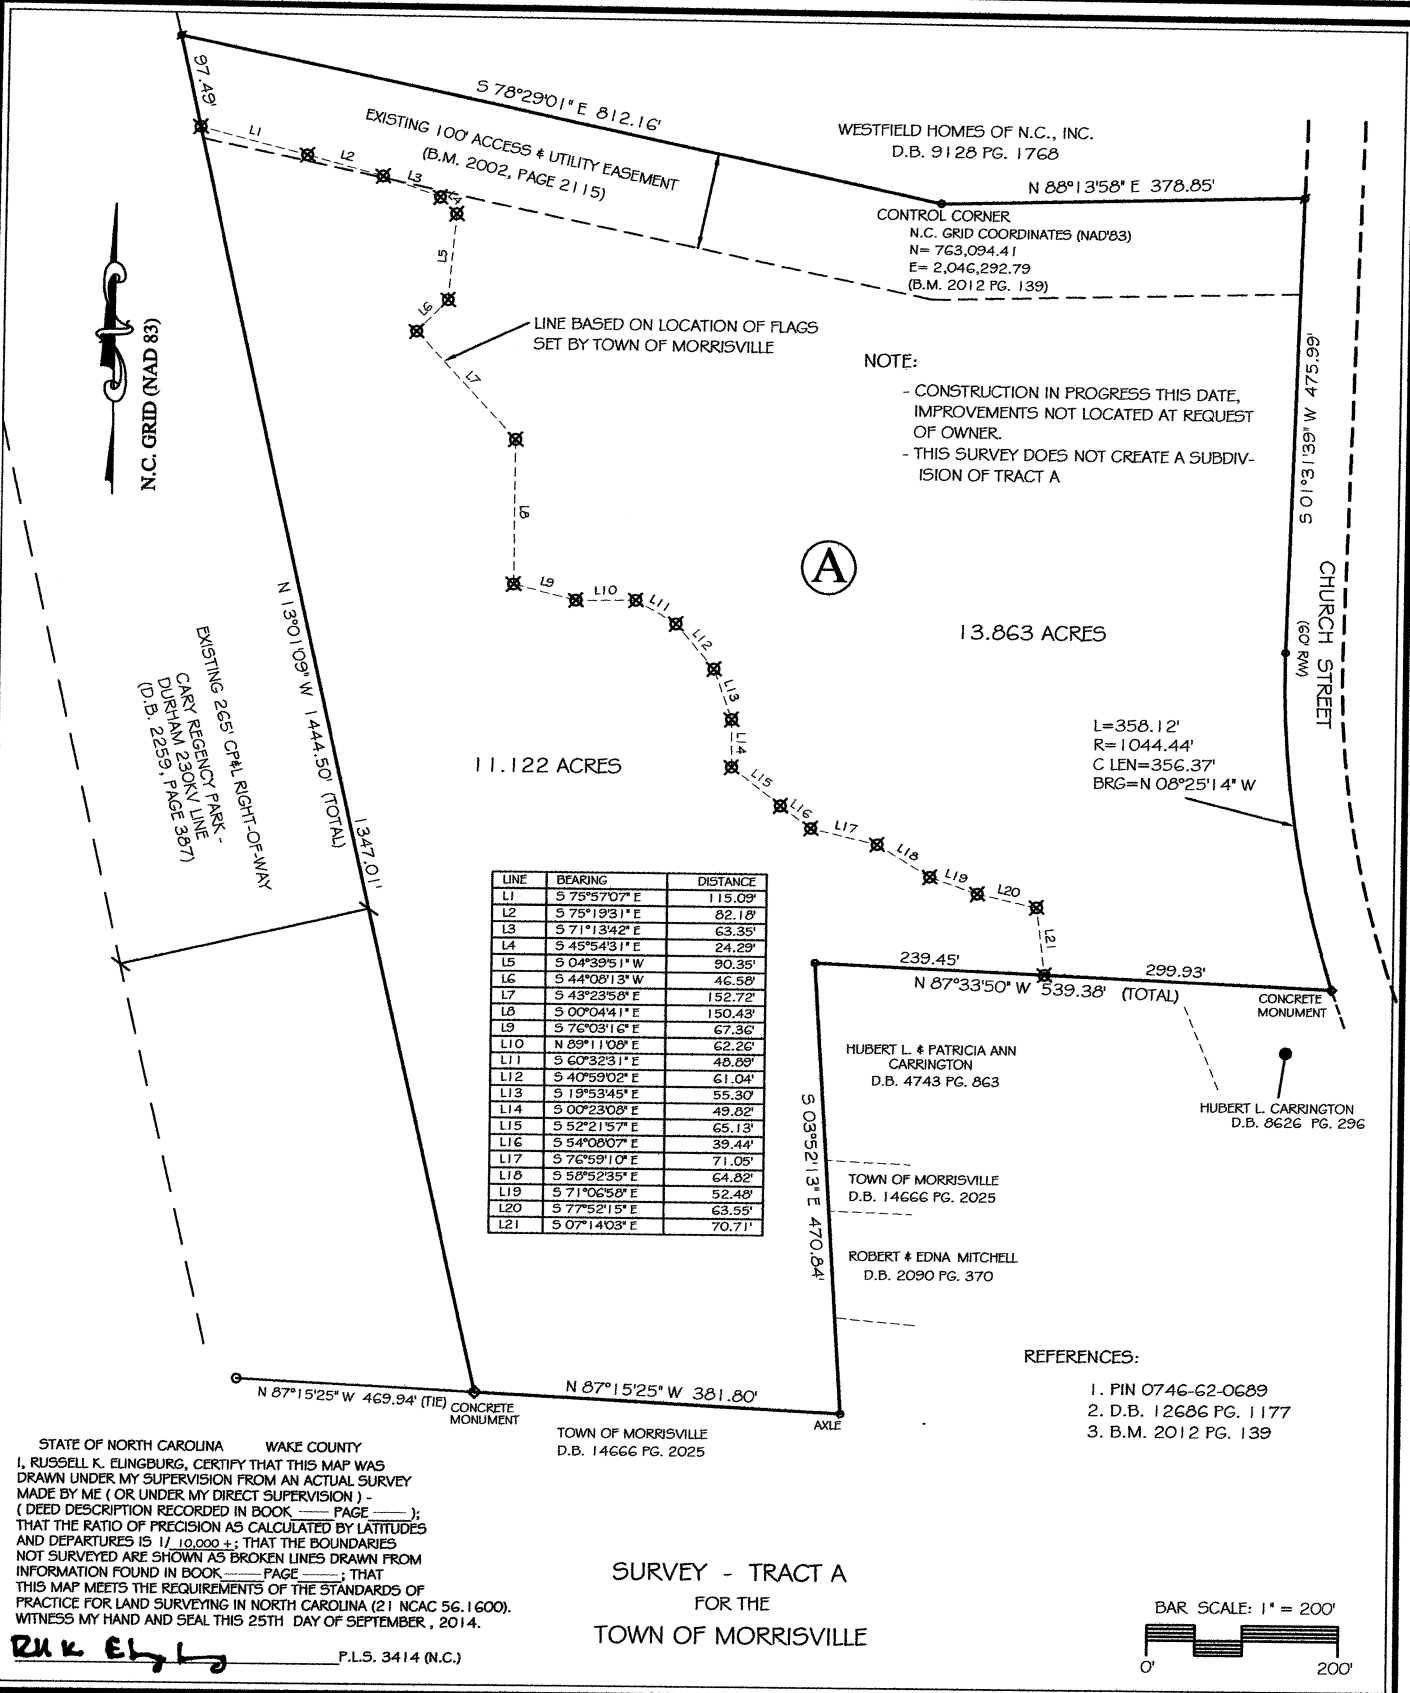

ELINGBURG LAND SURVEY CO., P.A.

P.O. BOX 2262  
APEX, NORTH CAROLINA - 27502  
PHONE (919) 796-0205

