
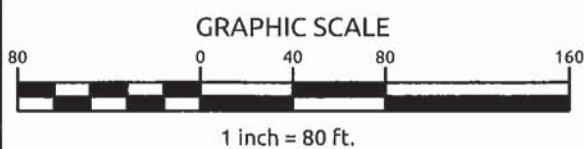


EXHIBIT A

THIS MAP IS BEING USED FOR ILLUSTRATIVE PURPOSES ONLY. THIS MAP IS NOT A CERTIFIED SURVEY AND HAS NOT BEEN REVIEWED BY A LOCAL GOVERNMENT AGENCY FOR COMPLIANCE WITH APPLICABLE LAND DEVELOPMENT REGULATIONS.

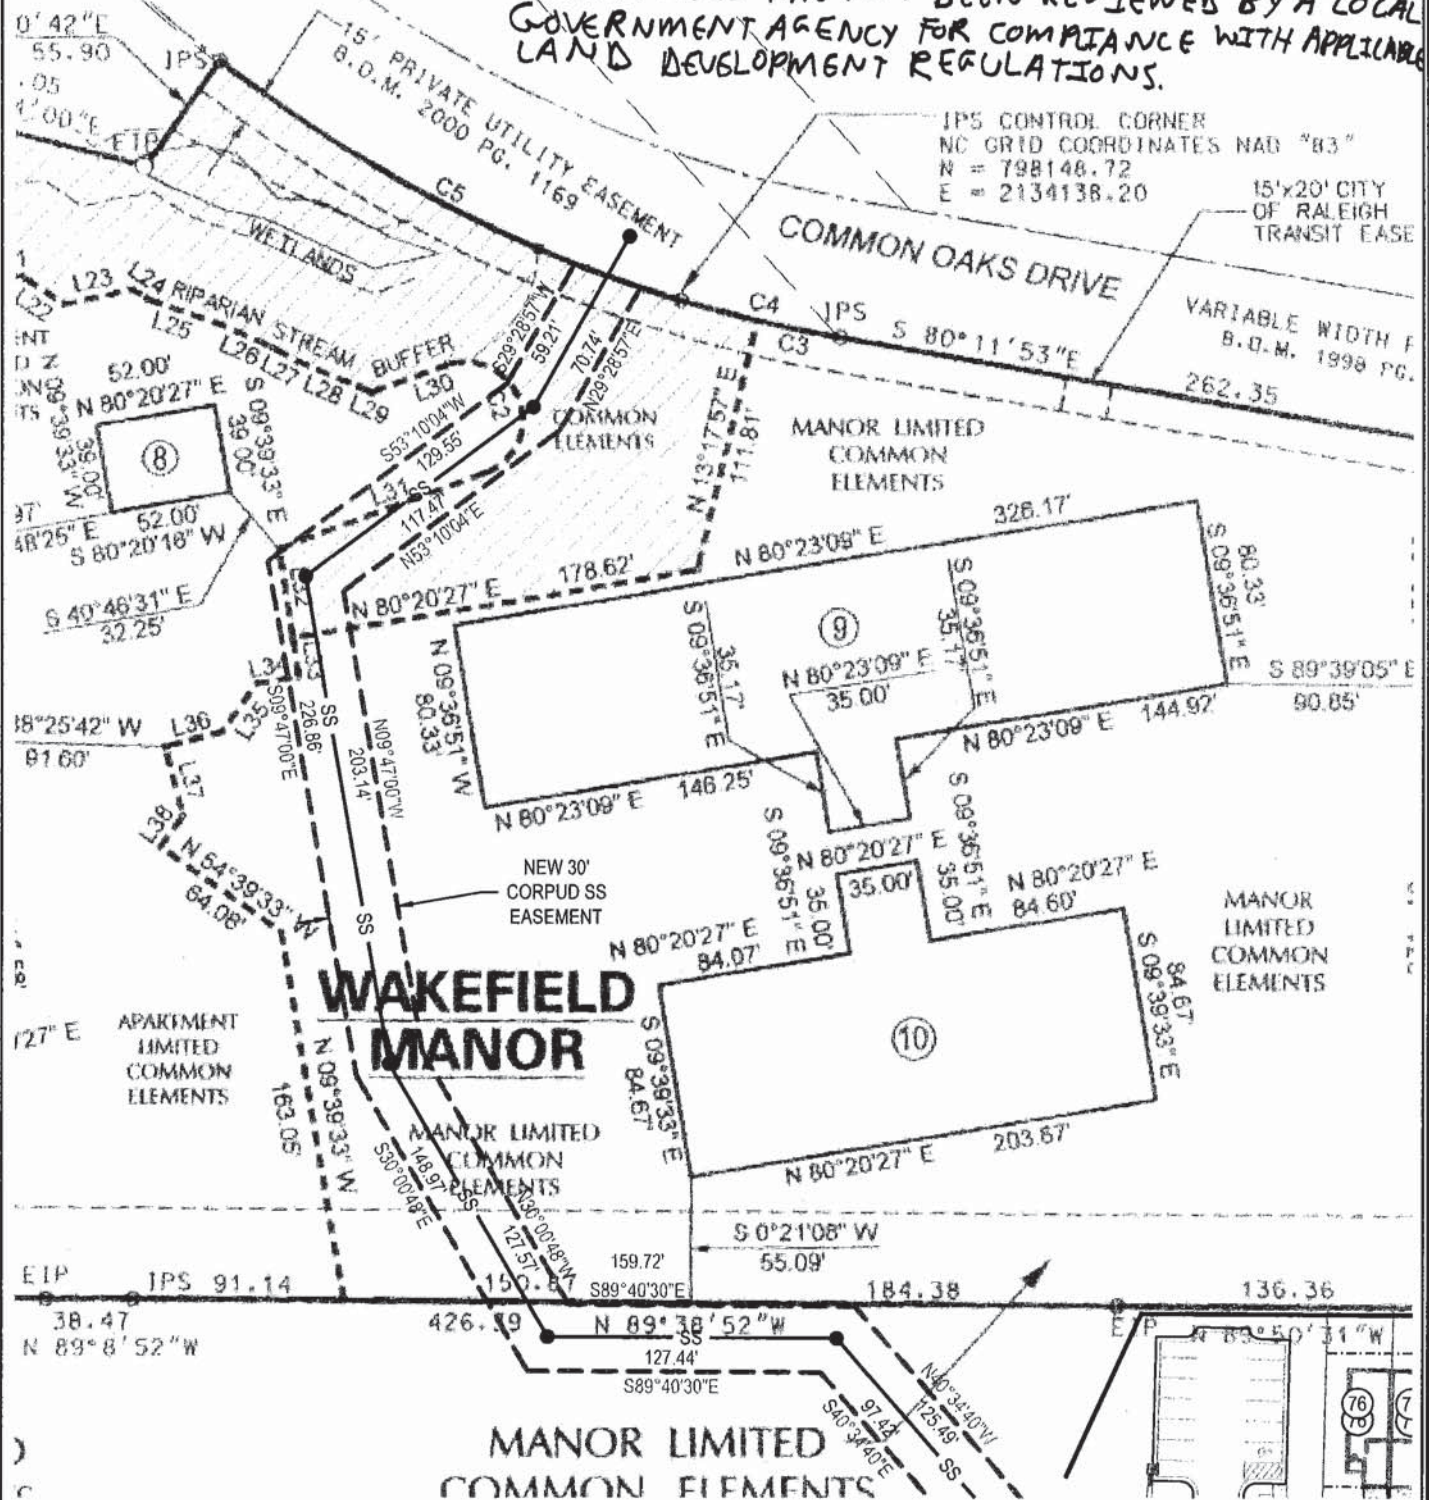

U:\1\15-2020\150228-Proposed - 15' Home Call Utility\1502280507_01\1502280507.dwg - July 29, 2020 - FIC01, RIM