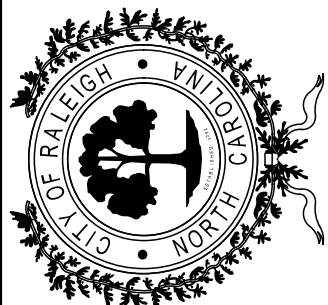


ROADWAY DESIGN
ENGINEER

**DOCUMENT NOT CONSIDERED FINAL
UNLESS ALL SIGNATURES COMPLETED**

PLAN SHEET

PROJECT:

WAKE BRT
NEW BERN AVE

DATE: 2/10/2022

CADD TECH:	TAR
------------	-----

CHECKED BY: BPB

REVISIONS

NO.	DATE
-----	------


SCALES
 1/2" 1" 2"

HSCALE 1"=20'

SHEET:

15

15

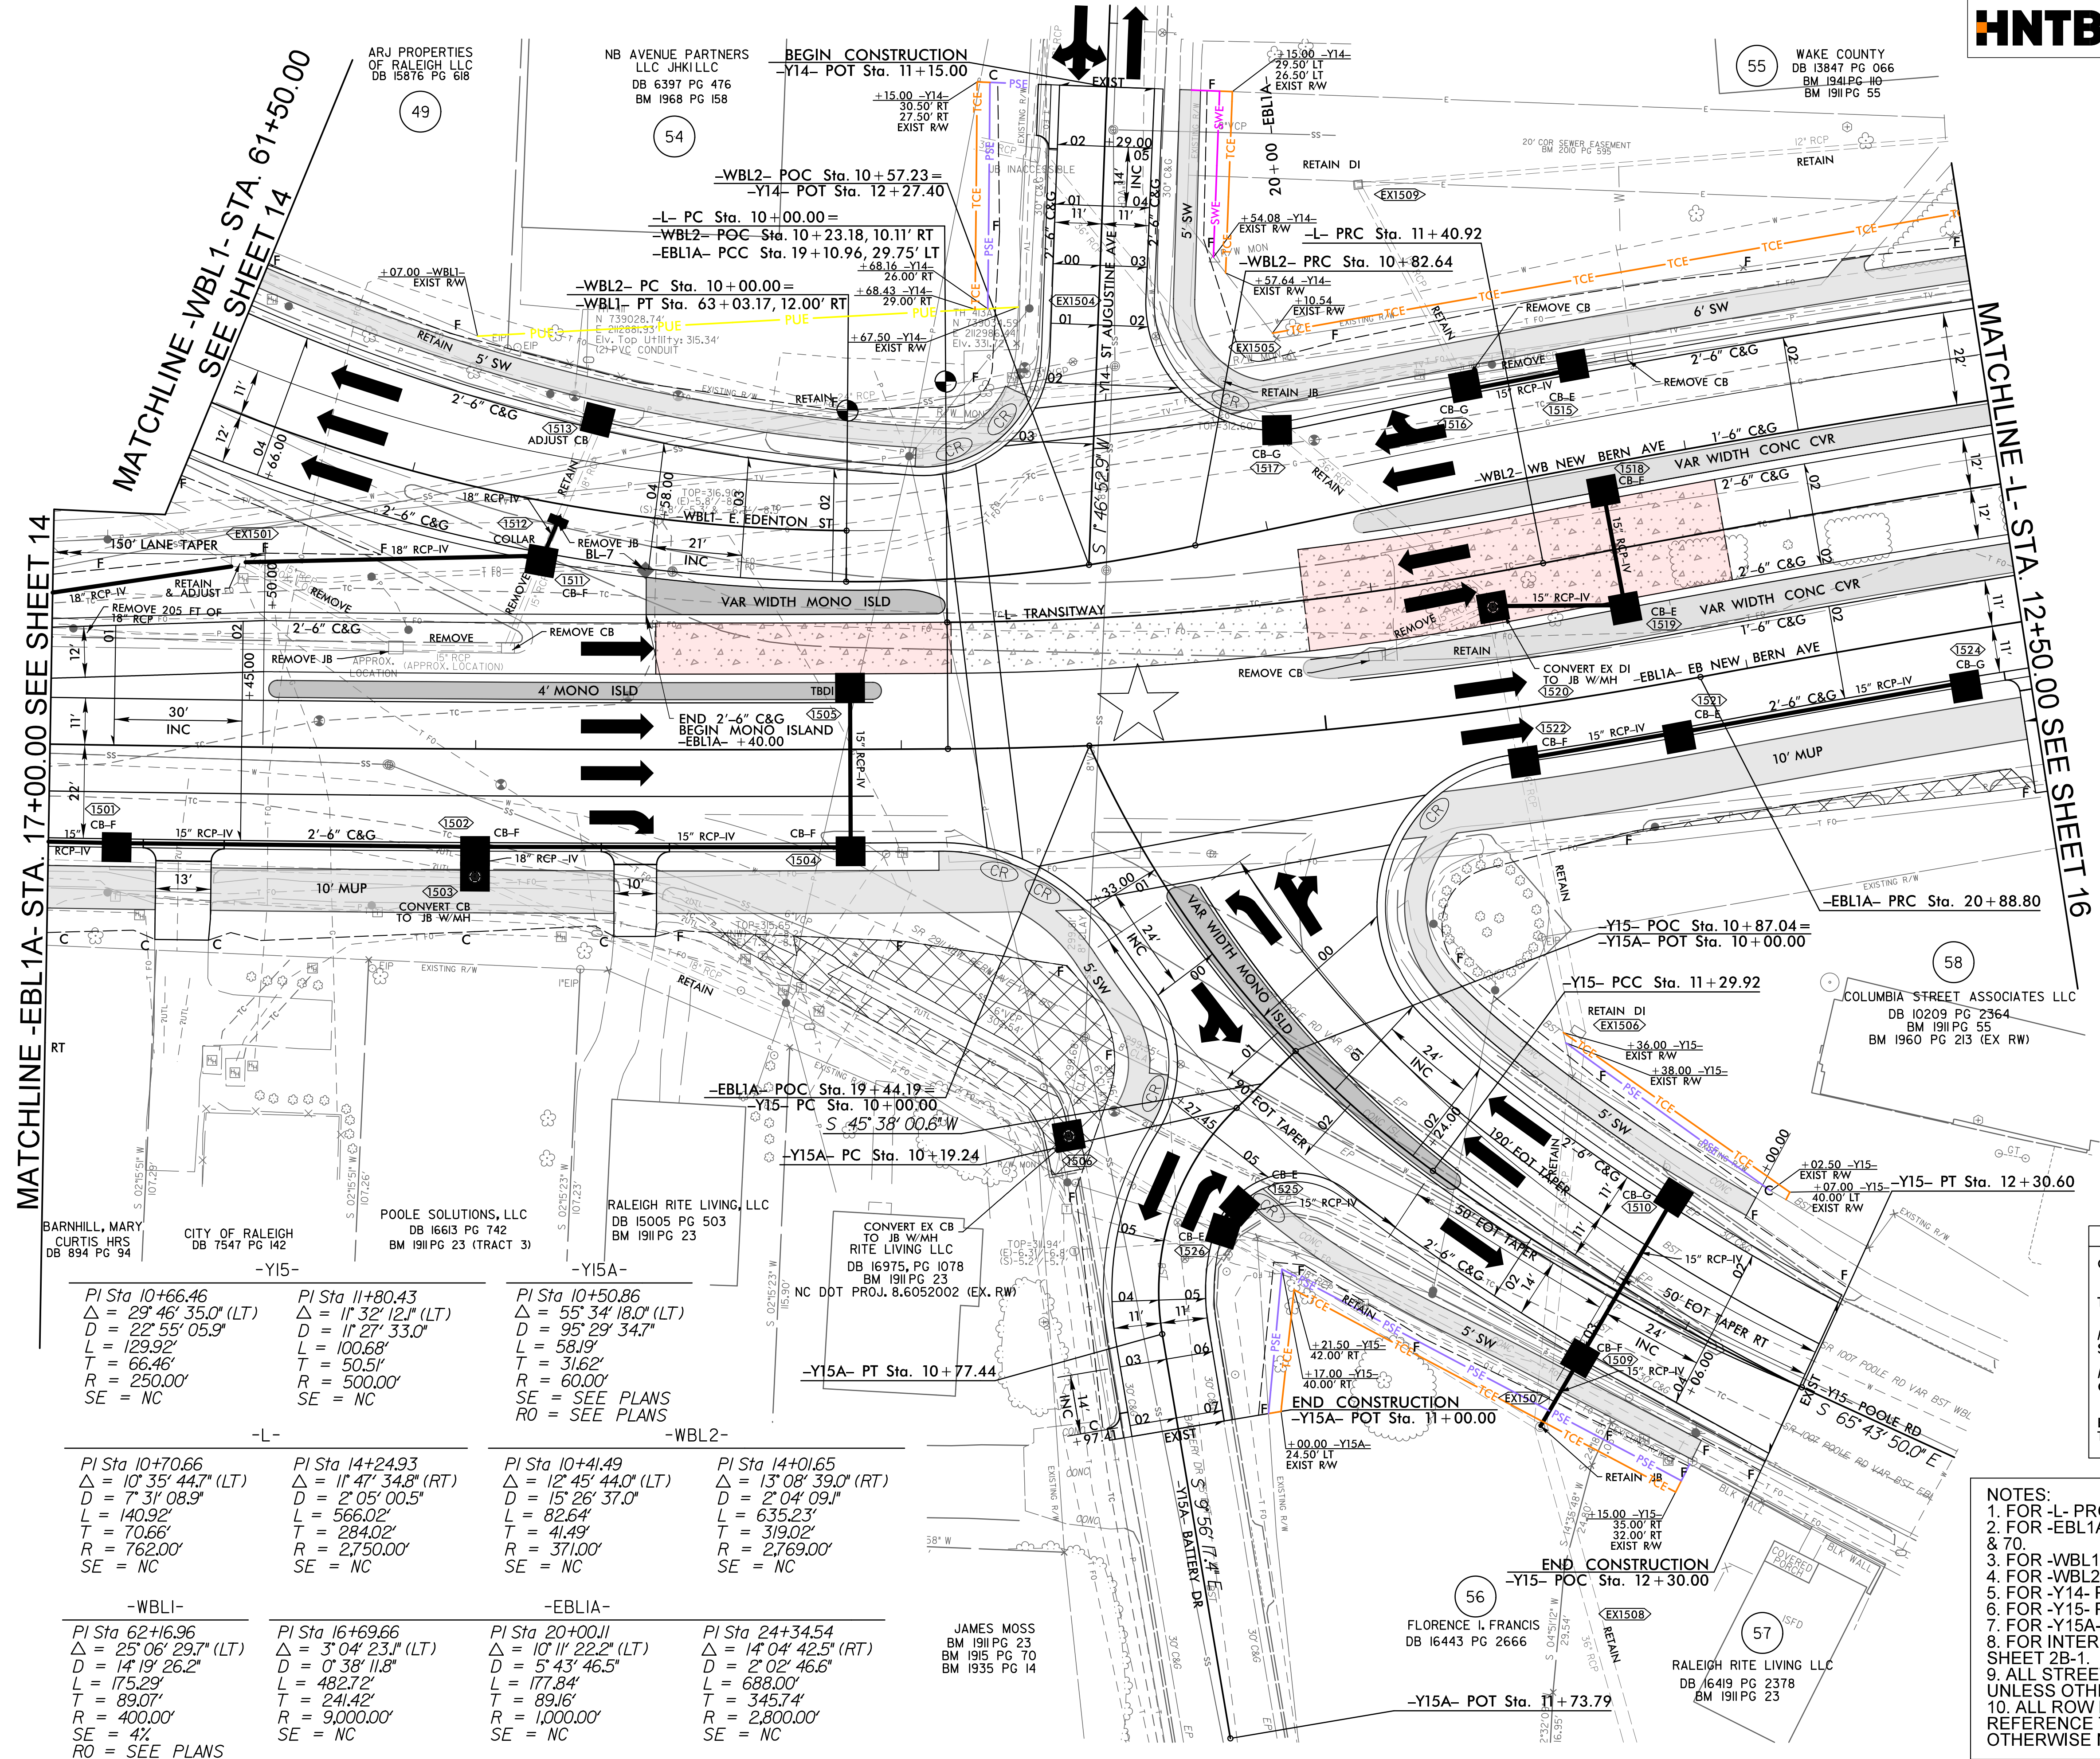

NOTES:

1. FOR -L- PROFILE, SEE SHEETS 52 & 53
2. FOR -EBL1A- PROFILE, SEE SHEETS 65 & 70.
3. FOR -WBL1- PROFILE, SEE SHEET 86.
4. FOR -WBL2- PROFILE, SEE SHEET 87.
5. FOR -Y14- PROFILE, SEE SHEET 110.
6. FOR -Y15- PROFILE, SEE SHEET 110.
7. FOR -Y15A- PROFILE, SEE SHEET 111.
8. FOR INTERSECTION DETAILS, SEE SHEET 2B-1.
9. ALL STREET TURNOUT RADII ARE 20' UNLESS OTHERWISE NOTED.
10. ALL ROW FLAGS ARE STATIONED IN REFERENCE TO -WBL2- UNLESS OTHERWISE NOTED.

4-JUN-2022 11:16
Roadway\Proj\WakeBRT_NEN_RDY_psh15.dgn

