


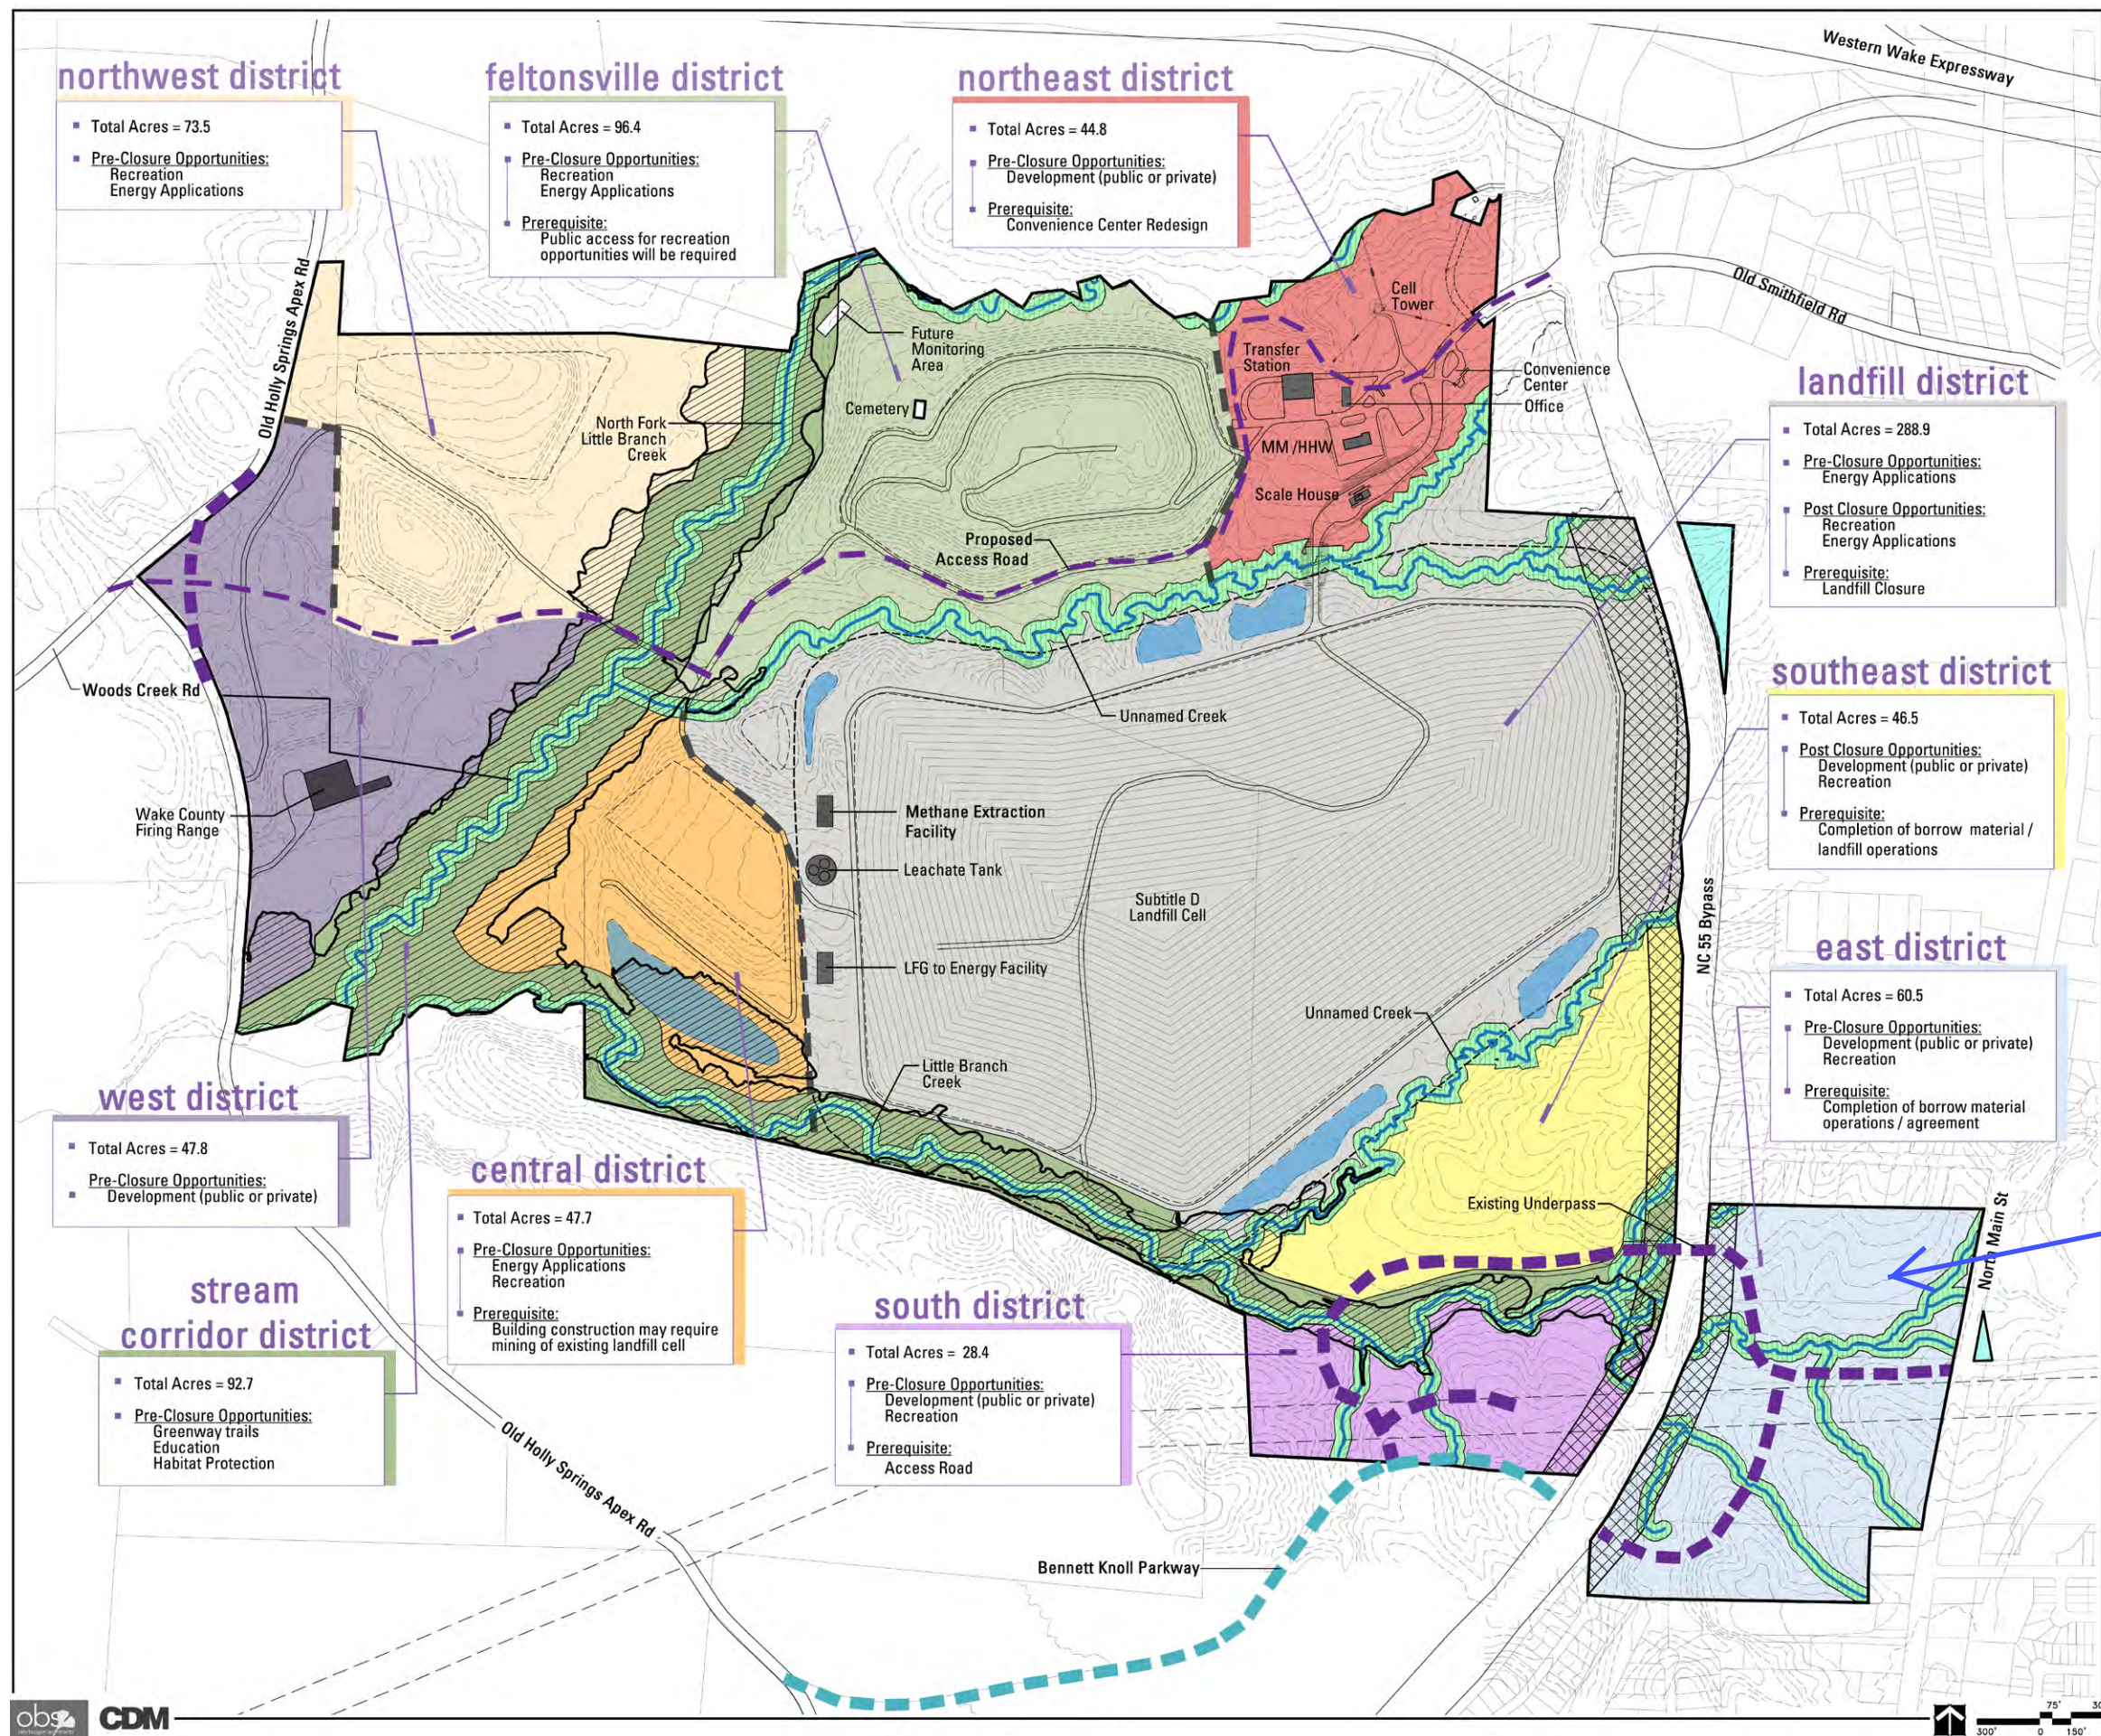

- Legend:**
- Site Boundary
 - Proposed Future Road
 - Proposed Bennett Knoll Parkway
 - Proposed Access Road
 - Creek w/ required buffer
 - Floodplain
 - Stormwater Pond
 - 150' - 300' NC55 Recommended Corridor Buffer
 - Additional Wake County owned property
 - Overhead Power Easement

SOUTH WAKE LANDFILL
LAND USE MASTER PLAN 2012

