

-L-
PI Sta. 138+49.88
 $\Delta = 15^\circ 50' 25.6" (RT)$
D = 3' 49' 11.0"
L = 414.70'
T = 208.68'
R = 1,500.00'

Kimley»Horn


P.O. BOX 33068
RALEIGH, N.C. 27636-3068

RIGHT-OF-WAY REV.

CONST. REV.

PROJECT REFERENCE NO.		SHEET NO.
U-5828		12
R/W SHEET NO.		
ROADWAY DESIGN ENGINEER	HYDRAULICS ENGINEER	
NORTH CAROLINA PROFESSIONAL SEAL 029876 ENGINEER MATTHEW S. WEST		NORTH CAROLINA PROFESSIONAL SEAL 026480 ENGINEER LARRY D. ROBINSON
DOCUMENT NOT CONSIDERED FINAL UNLESS ALL SIGNATURES COMPLETED		

SEE SHEET NO. 20 AND 21 FOR -L- PROFILE
SEE PAVEMENT MARKING PLAN
FOR CURB RAMP LOCATIONS

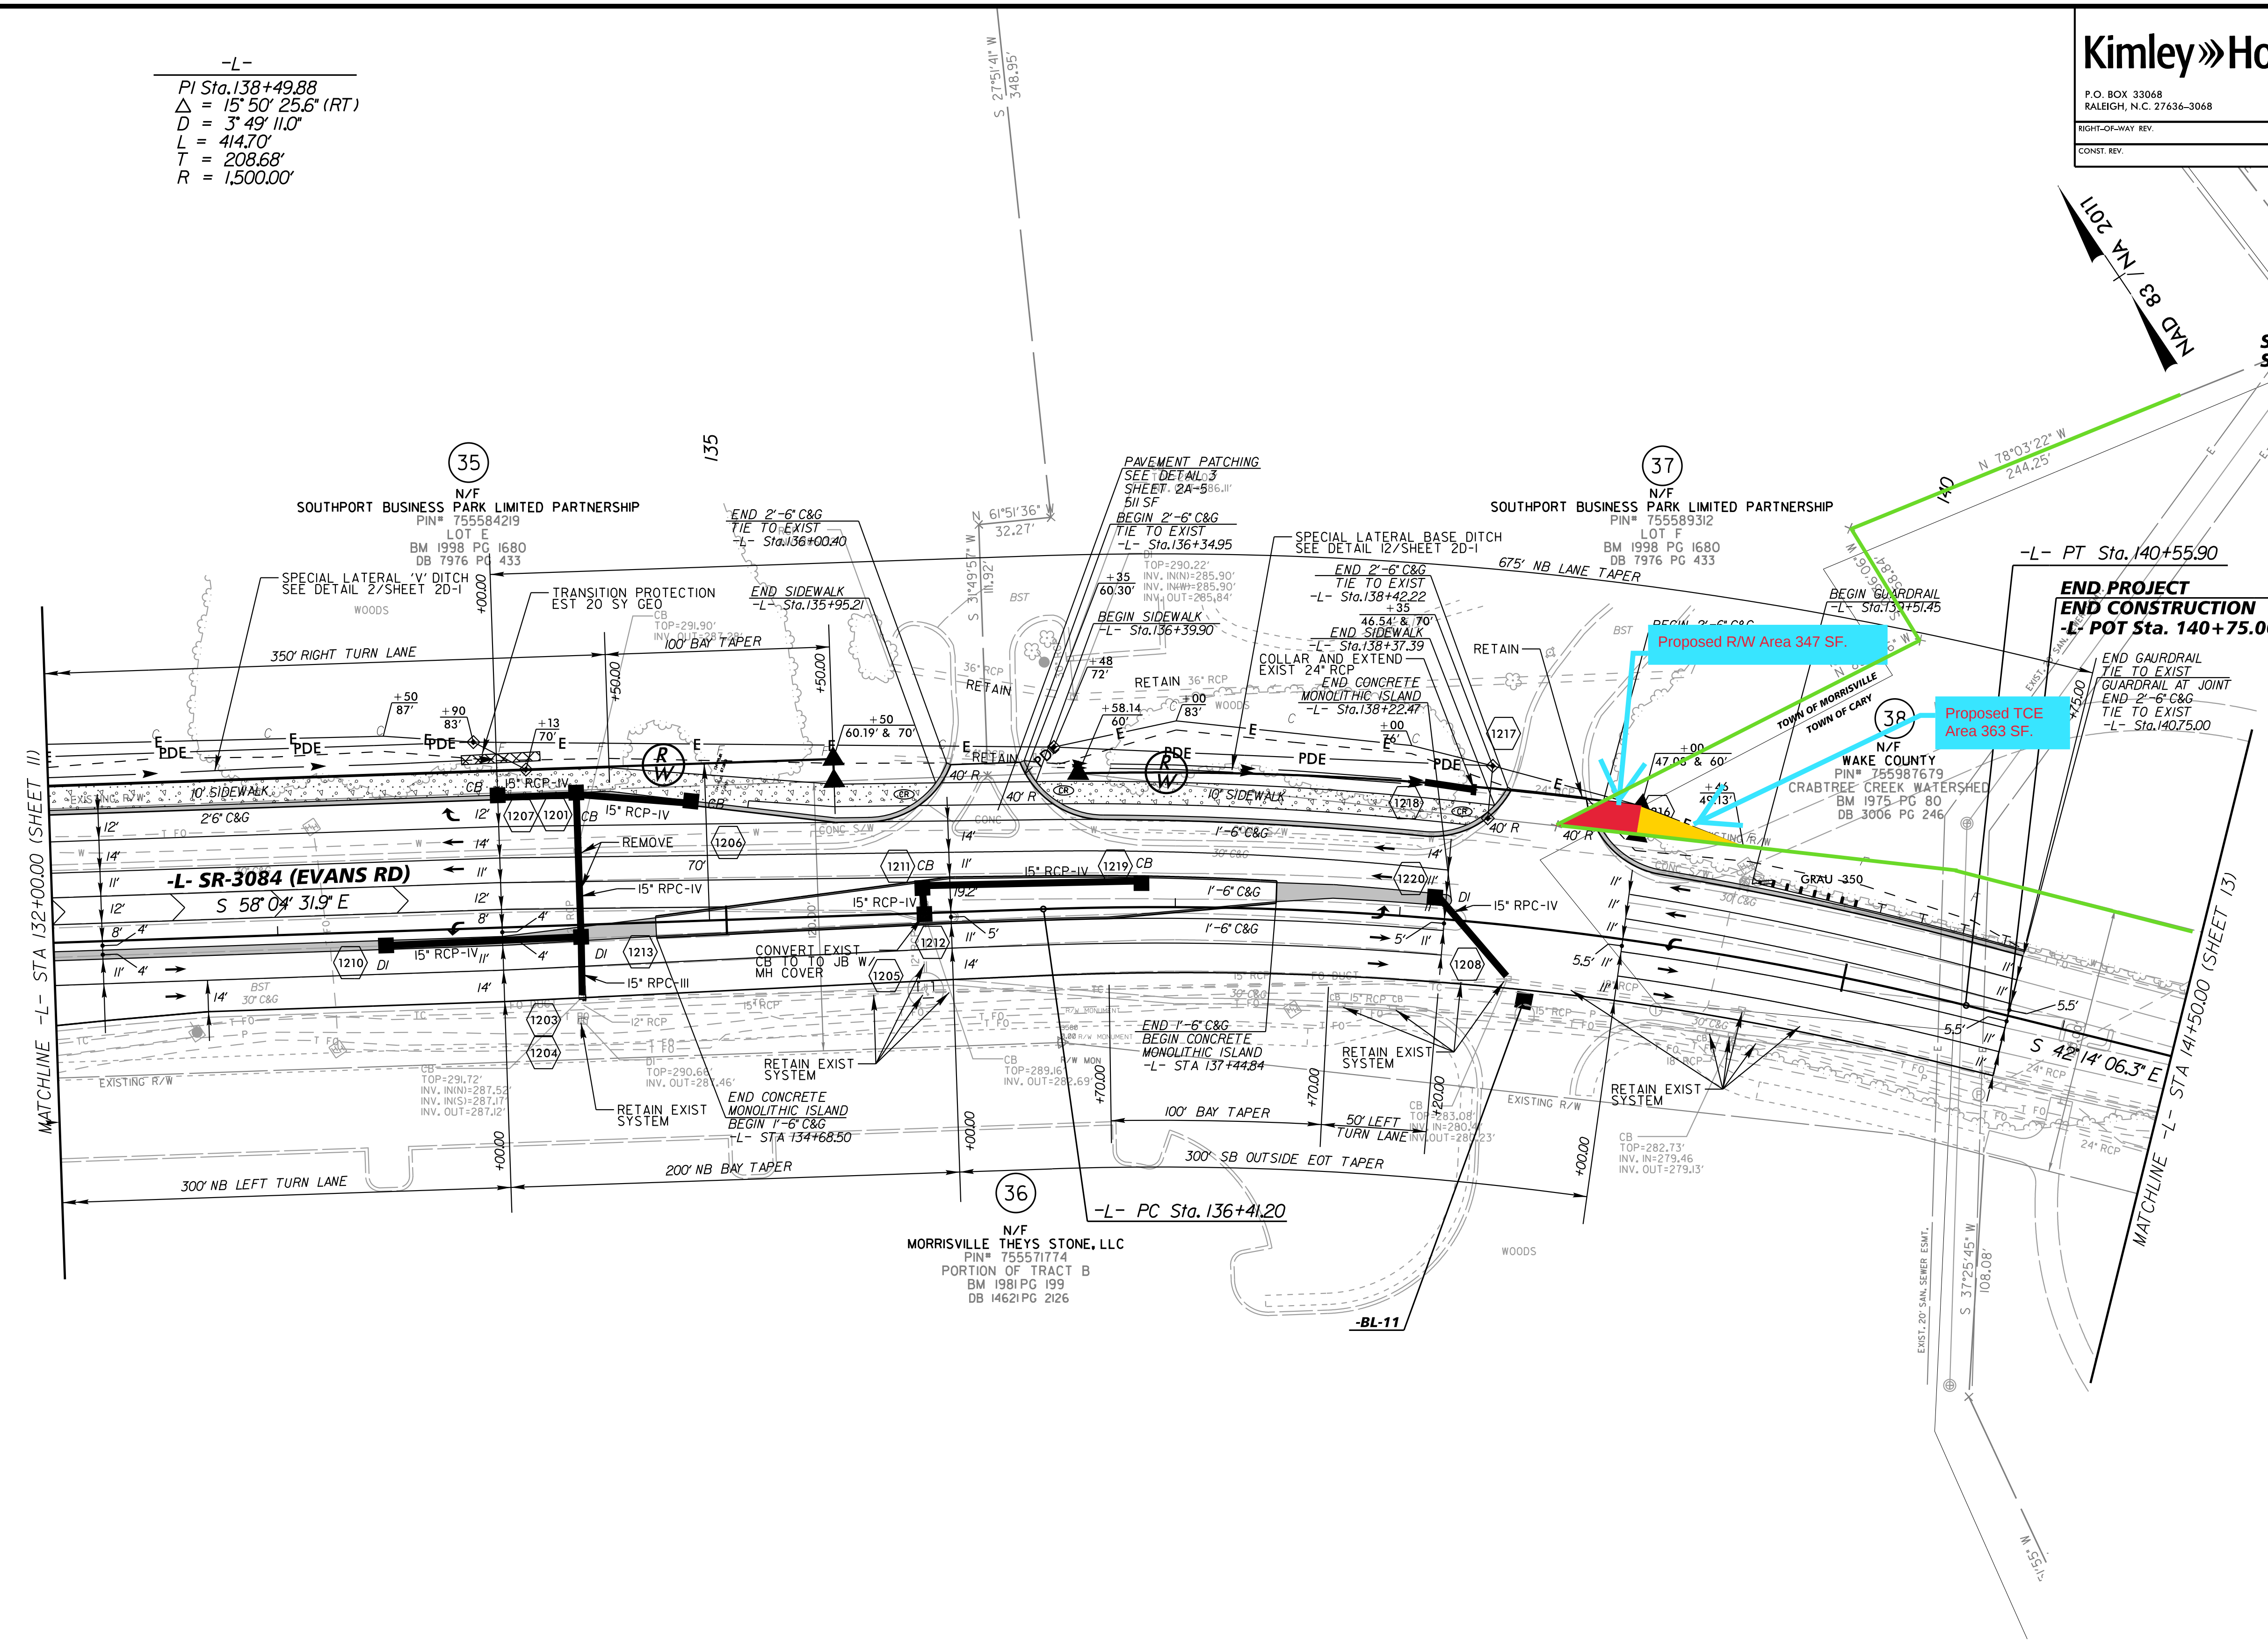

K:\RAL_Roadway\01208004 - McCrimmon Parkway\Phase 1\Plan\Plan Sheets\Phase2_01208004_psh_12.dgn 6/5/2017