



Curve Table				
Curve #	Radius	Length	Tangent	Chord Bearing
C1	1761.09'	49.57'	24.79'	S38°57'59"W
C2	3023.58'	256.54'	128.35'	N28°54'10"E

PRELIMINARY PLAT
NOT FOR RECORDATION, CONVEYANCE, OR SALES

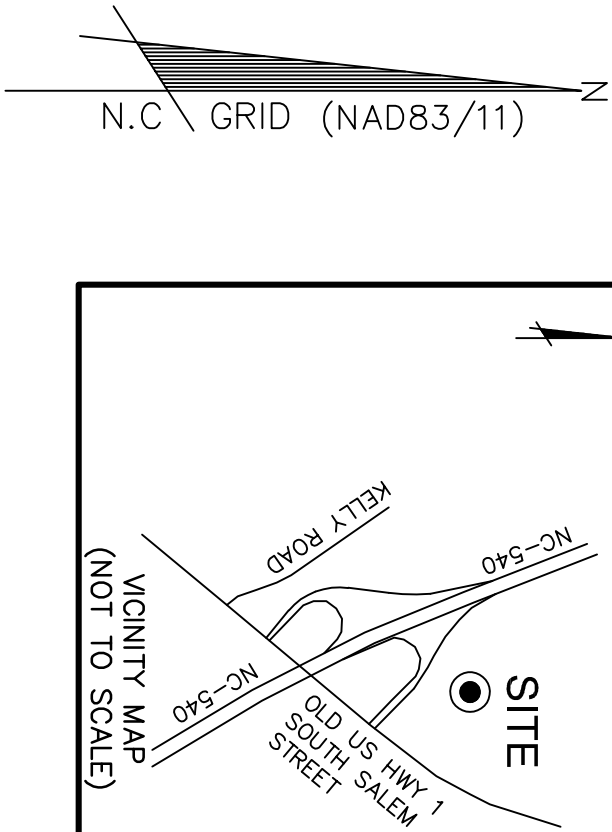


MATCHLINE SHEET 2

MATCHLINE SHEET 3

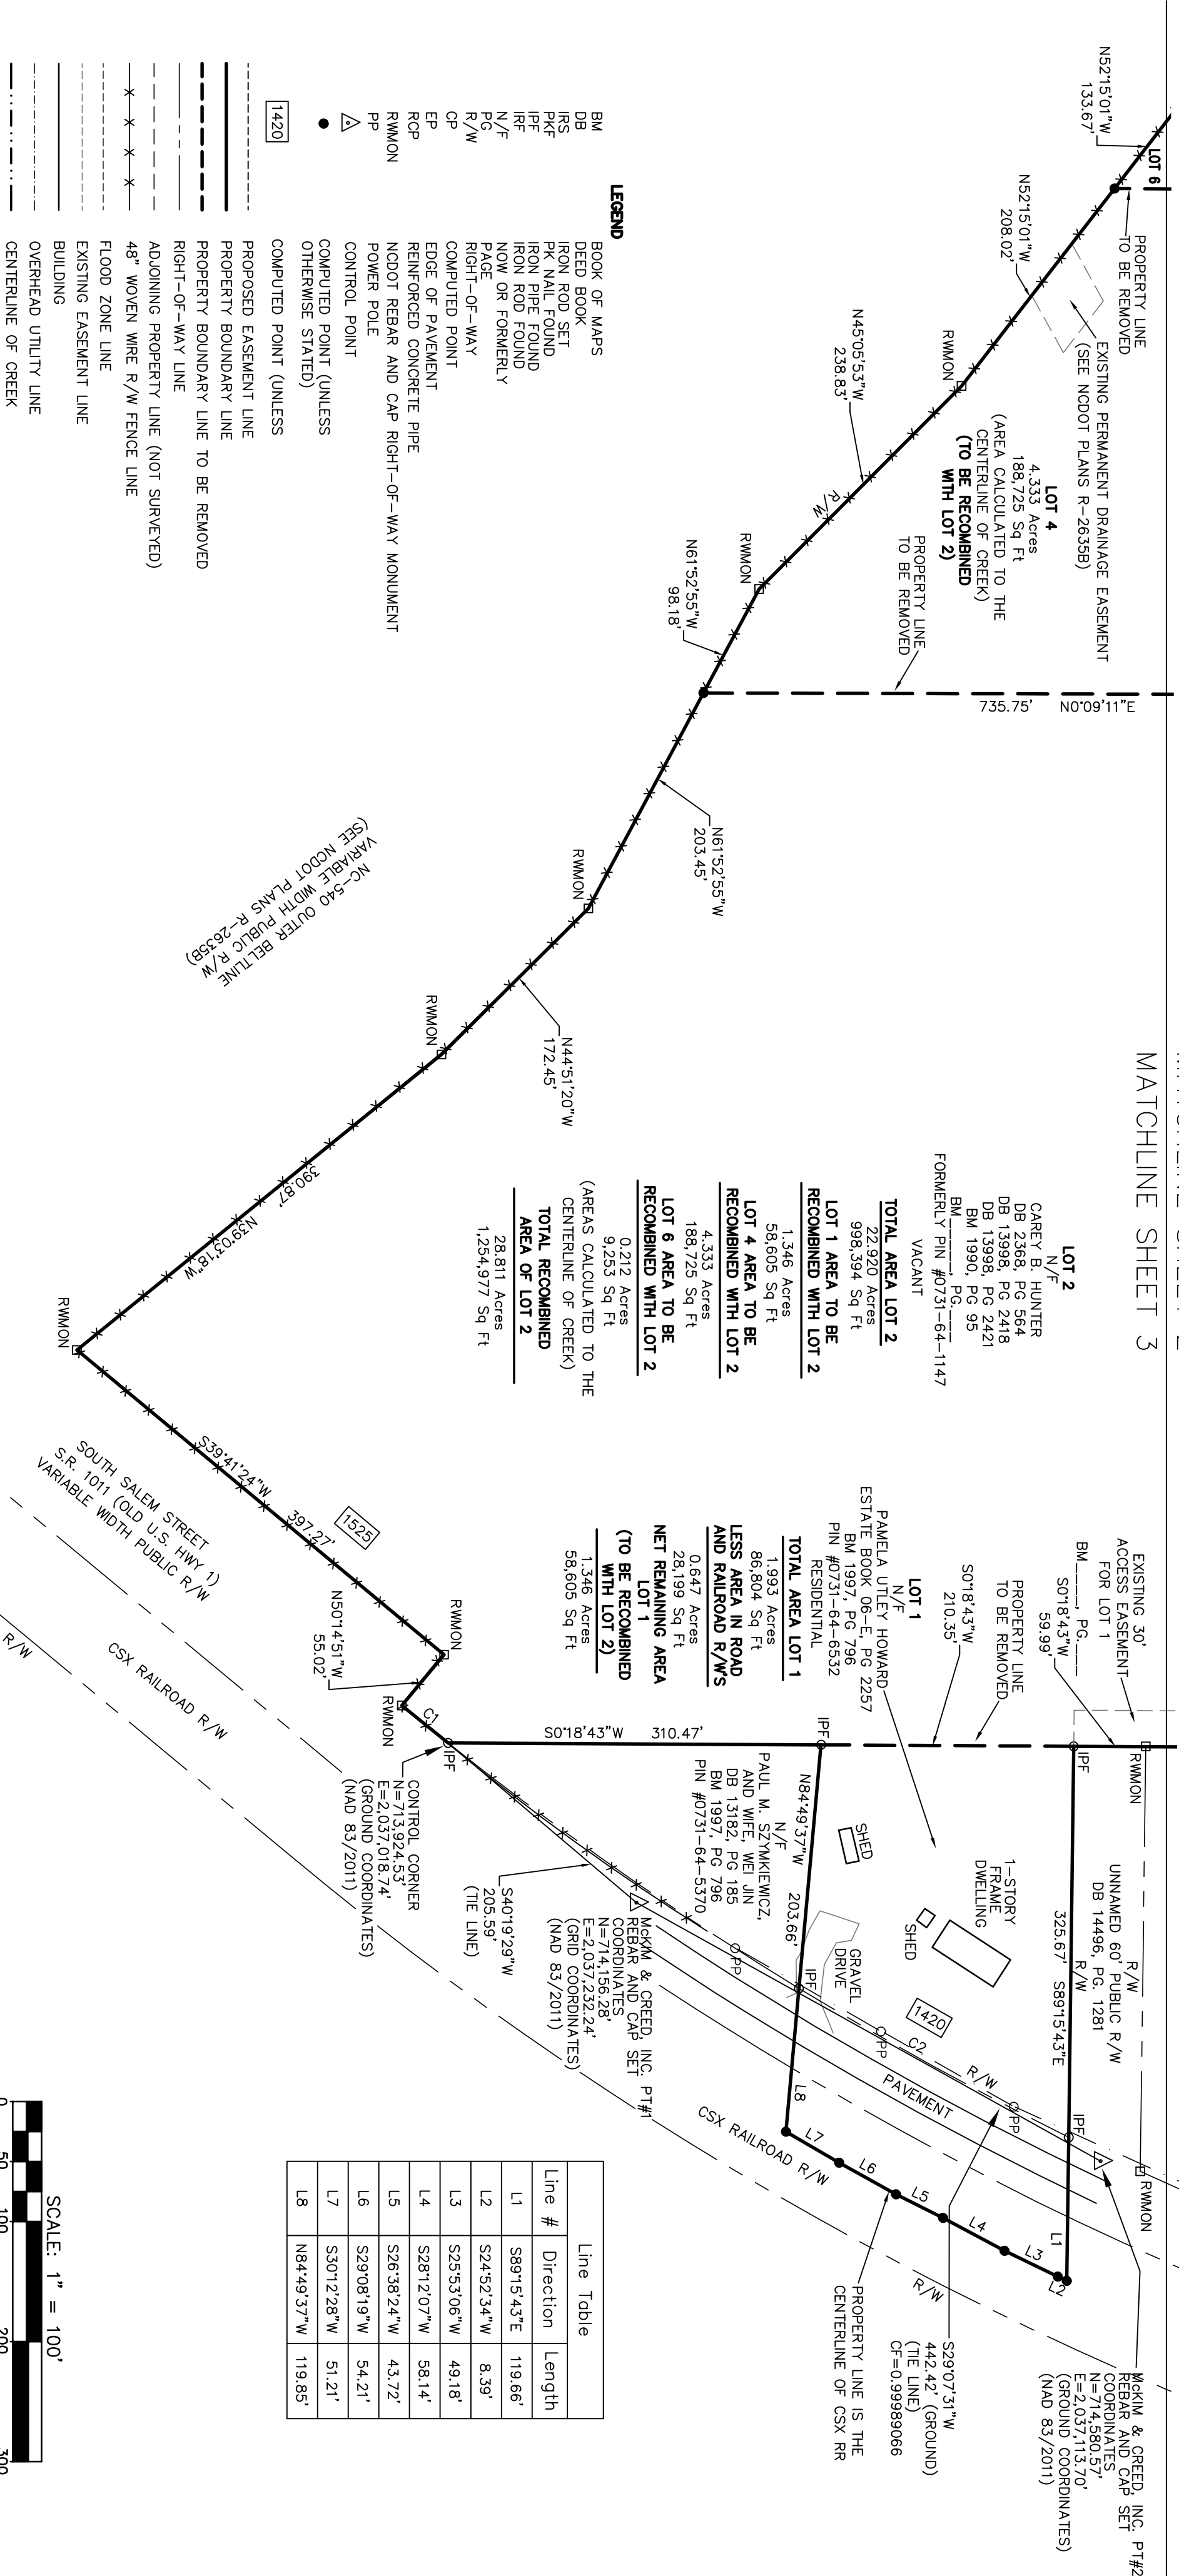

Line Table		
Line #	Direction	Length
L1	S89°15.43'E	119.66'
L2	S24°52.34"W	8.39'
L3	S25°55.06"W	49.18'
L4	S28°12.07"W	58.14'
L5	S26°38.24"W	43.72'
L6	S29°08.19"W	54.21'
L7	S30°12.28"W	51.21'
L8	N84°49.37"W	119.85'

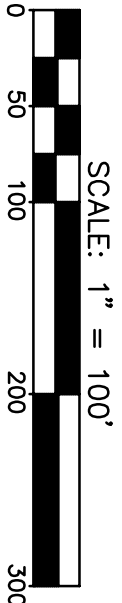

NOTE: SEE SHEET 1 FOR NOTES AND CERTIFICATES

DATE

REVISION

INITIAL

1730 Varsity Drive Suite 500
Raleigh, North Carolina 27606
Phone: (919)233-8091, Fax: (919)233-8031
NC FIRM # F-1222
Internet Site: <http://www.mckimcreed.com>

DATE:

CAREY B. HUNTER, PAMELA UTLEY HOWARD, AND VARYA, LLC
ON THE PROPERTIES OF
THE WAKE COUNTY BOARD OF EDUCATION
(ES-xx1 FUTURE SCHOOL SITE)
DATE: AUGUST 6, 2020
SCALE: 1" = 100'

DWG. # :

PROJECT # : 1915-0136
PROJ. SVR : RSR,SR.
DRAWN BY : MMH
FIELD BK. :
COMP. FILE : \b102-19150136.dwg
SHEET # : 3 OF 3