
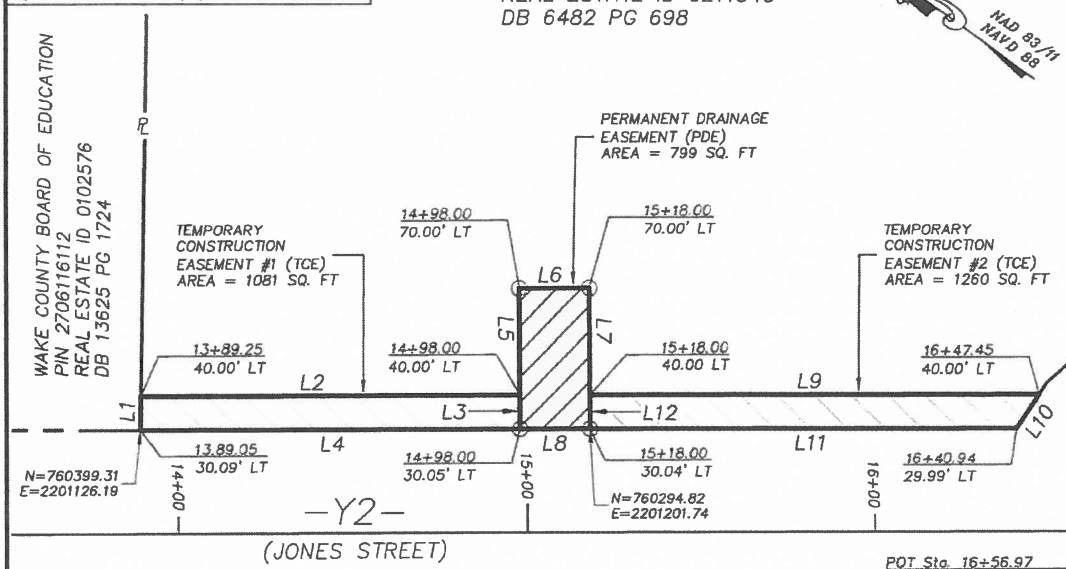


EXHIBIT MAP "A"

THIS MAP MAY NOT BE A CERTIFIED SURVEY AND HAS NOT BEEN REVIEWED BY A LOCAL GOVERNMENT AGENCY FOR COMPLIANCE WITH ANY APPLICABLE LAND DEVELOPMENT REGULATIONS AND HAS NOT BEEN REVIEWED FOR COMPLIANCE WITH RECORDING REQUIREMENTS FOR PLATS.


WAKE COUNTY
PIN 2706107210
REAL ESTATE ID 0211540
DB 6482 PG 698

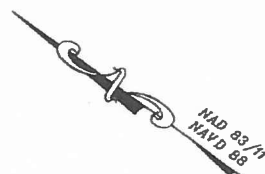

STALLINGS OIL COMPANY
PIN 2706008182
REAL ESTATE ID 0019929
DB 11045 PG 1798

LINE TABLE		
LINE #	LENGTH	DIRECTION
L1	9.91'	N55°16'55\"E
L2	108.74'	S35°53'22\"E
L3	9.95'	S54°06'38\"W
L4	108.95'	N35°52'02\"W
L5	39.95'	N54°06'38\"E
L6	20.00'	S35°53'22\"E


LINE TABLE		
LINE #	LENGTH	DIRECTION
L7	39.96'	S54°06'38\"W
L8	20.00'	N35°52'02\"W
L9	129.45'	S35°53'22\"E
L10	11.94'	S87°09'44\"W
L11	122.94'	N35°52'02\"W
L12	9.96'	N54°06'38\"E

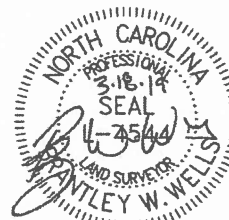

PIN: 2706107210 REAL ESTATE ID: 0211540 SUMMIT JOB #16-0104

SCALE 1" = 40' DRAWN BY BJF CHECKED BY BWB

I, BRANTLEY W. WELLS, PLS NO. 4544, CERTIFY THAT THIS MAP WAS DRAWN FROM AN ACTUAL FIELD SURVEY AND CORNERS WERE SET OR RECOVERED AS NOTED. THIS MAP DOES NOT CONFORM WITH G.S. 47-30 AS AMENDED. WITNESS MY HAND AND SEAL THIS 18TH DAY OF MARCH 2019.

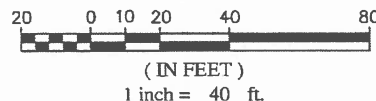

TRANSPORTATION IMPROVEMENT PROJECT
EASEMENT EXHIBIT MAP "A"

1002 DOGWOOD DR.

ZEBULON, NC 27597

NC DOT PROJECT REFERENCE U-5118FB

- IRON PIN SET
- ⊙ EXISTING IRON PIN
- ▲ R/W MONUMENT
- △ MATHEMATICAL POINT
- ⊙ SEWER MANHOLE
- ⊙ POWER POLE



Creatively Inspired - Technically Executed
License #: P-0339
504 Meadowland Drive
Hillsborough, NC 27278-8551
Voice: (919) 732-3883 Fax: (919) 732-5676
www.summitde.net